



LE/LR1750 MK2 - Fireplace Dimensions

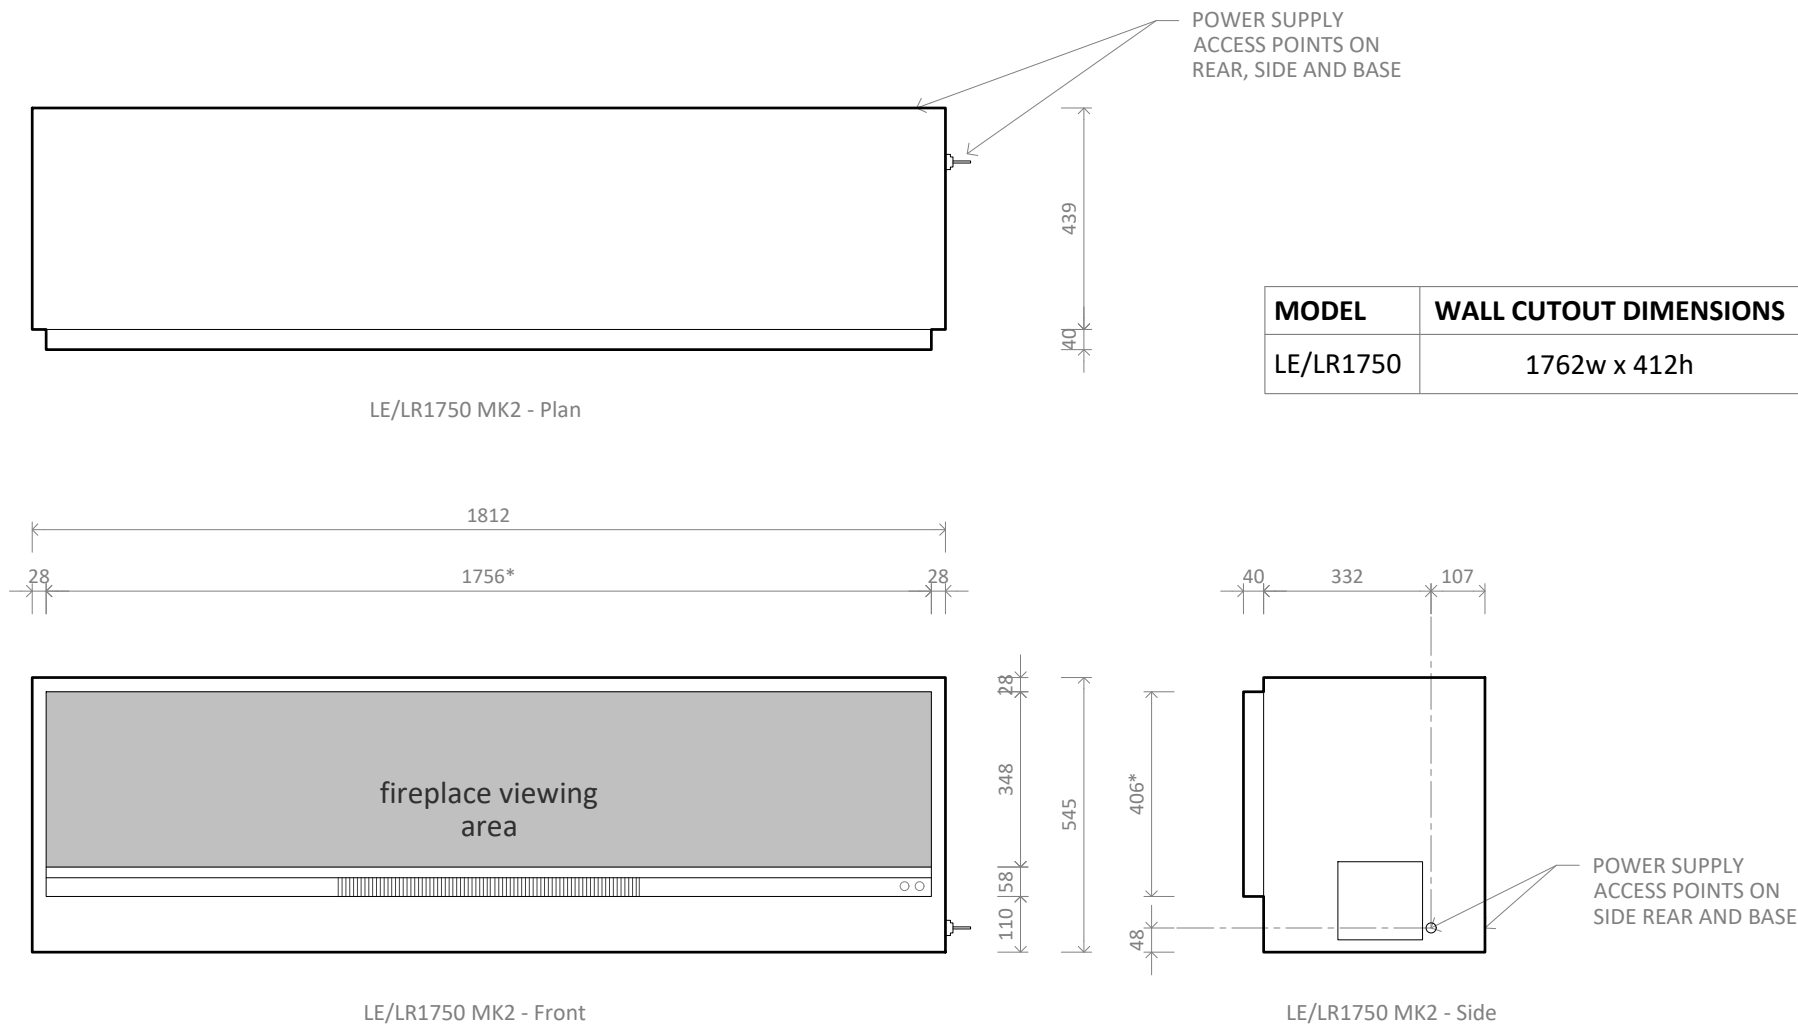

***Defines finish trim outer dimensions - 40mm deep Finish Trim shown.**
Standard trim depth varies by region (Trim Thickness: 3mm):
Europe and United Kingdom: 40mm Finish Trim
Australia and New Zealand: 14mm Finish Trim

Dimensions provided may not consider all site-specific variations or installation needs. Verify dimensions on-site before manufacturing or construction.


LE/LR1750 MK2 with Double Niche - Fireplace Dimensions

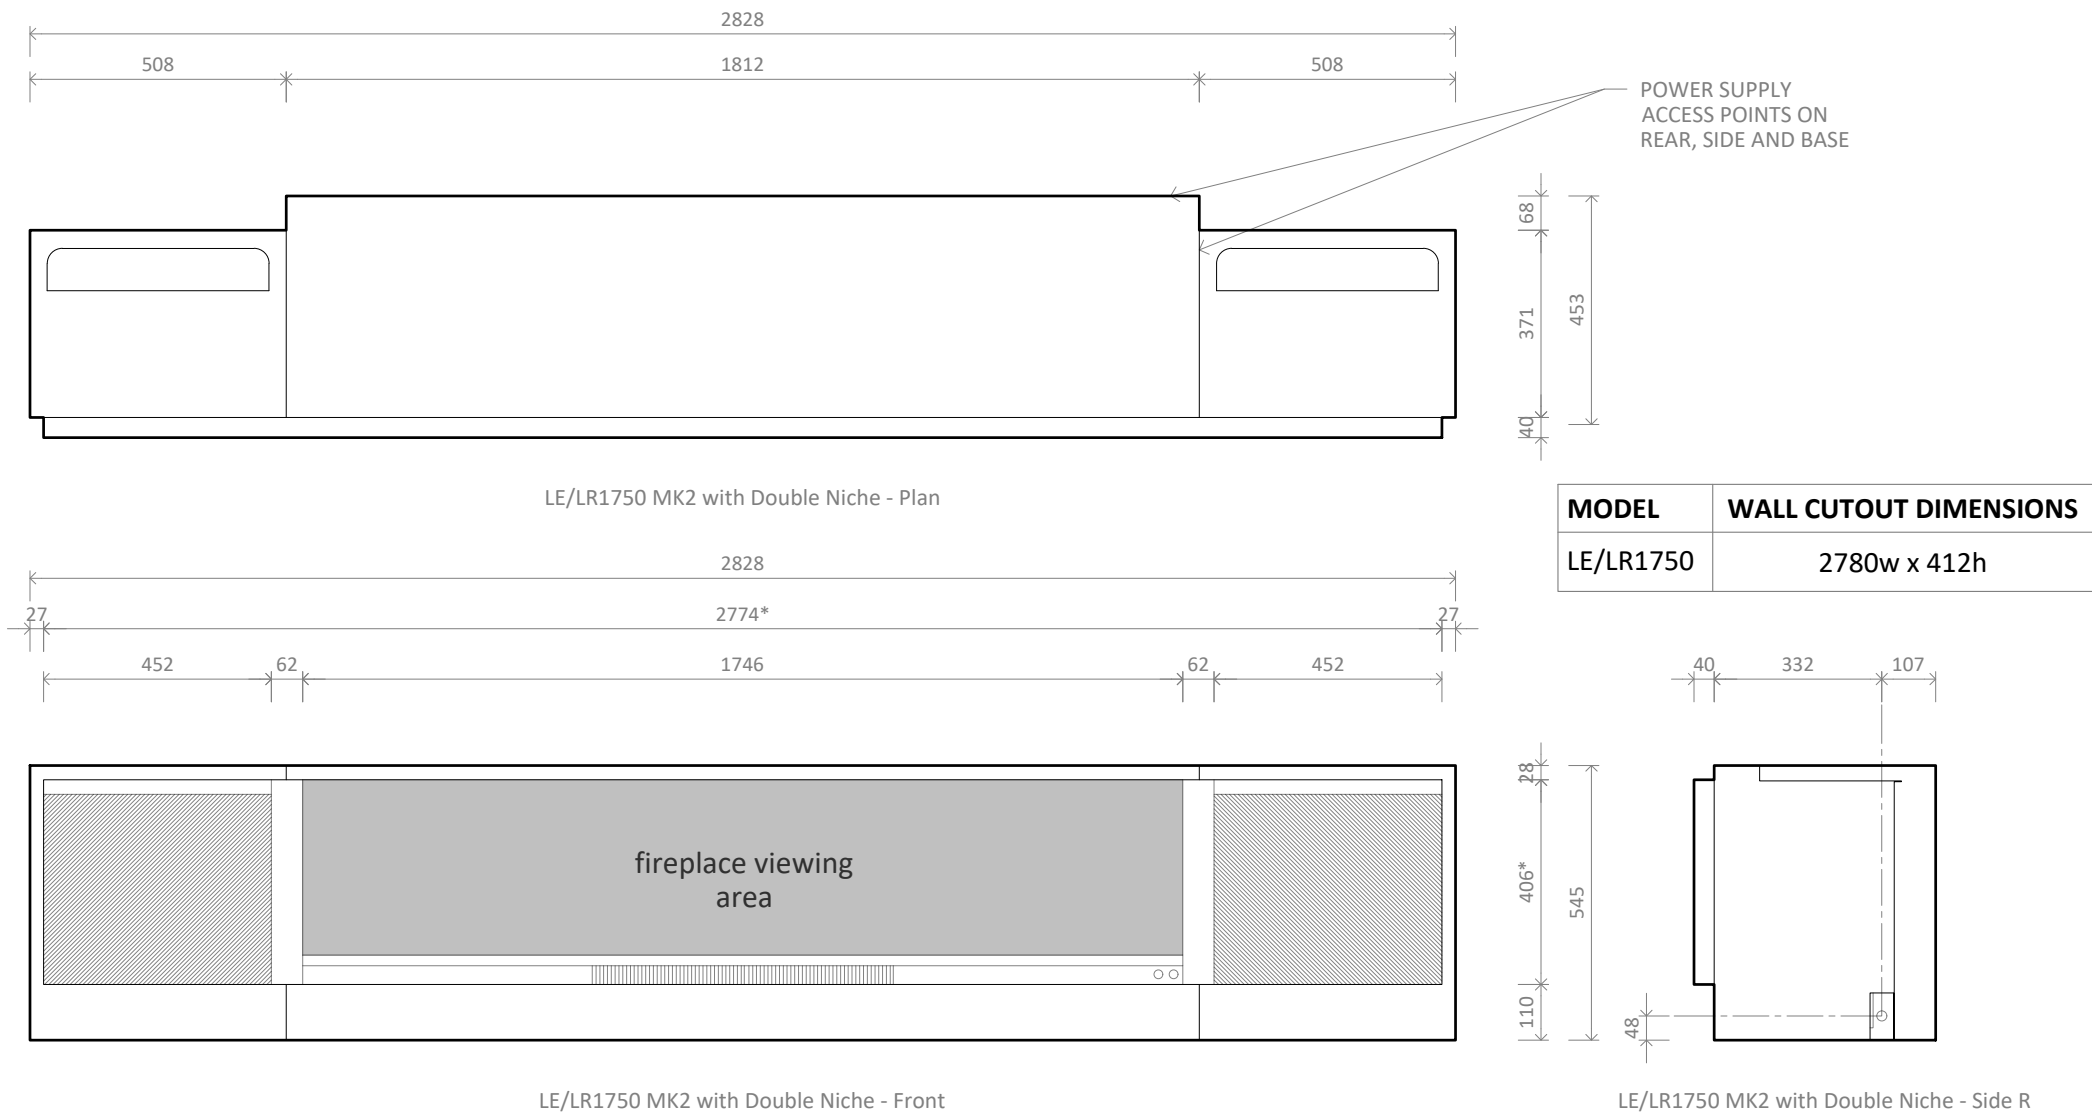

***Defines finish trim outer dimensions - 40mm deep Finish Trim shown.**
Standard trim depth varies by region (Trim Thickness: 3mm):
Europe and United Kingdom: 40mm Finish Trim
Australia and New Zealand: 14mm Finish Trim

Dimensions provided may not consider all site-specific variations or installation needs. Verify dimensions on-site before manufacturing or construction.


LE/LR1750 MK2 with Single Niche Left - Fireplace Dimensions

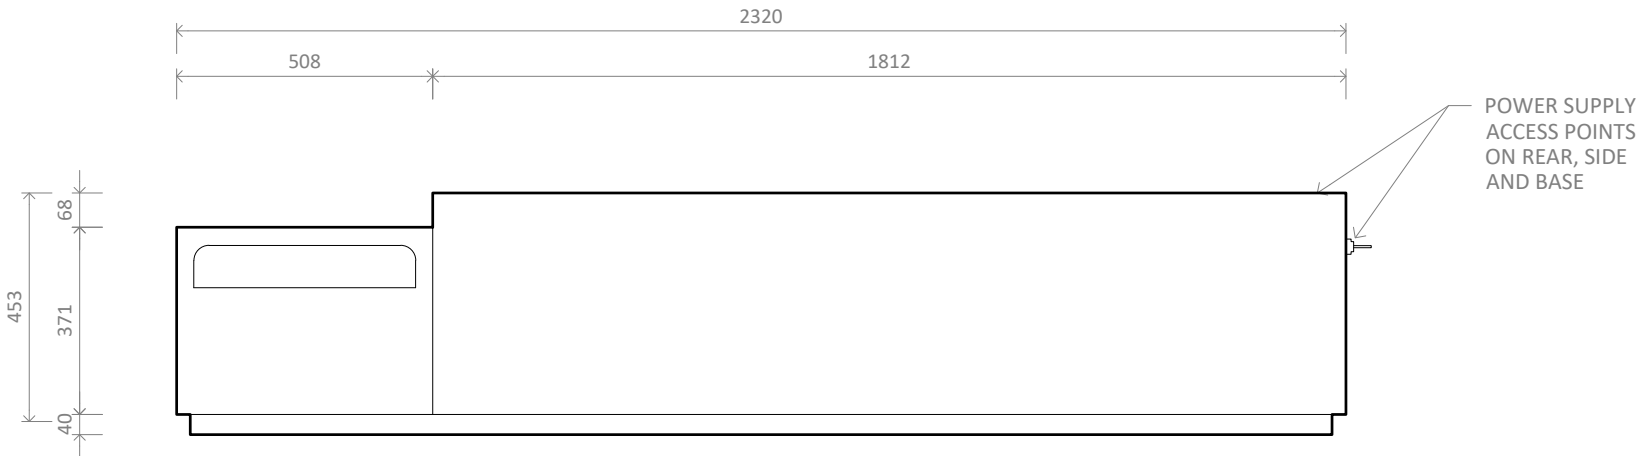

MODEL	WALL CUTOUT DIMENSIONS
LE/LR1750	2271w x 412h



LE/LR1750 MK2 with Single Niche Left - Plan

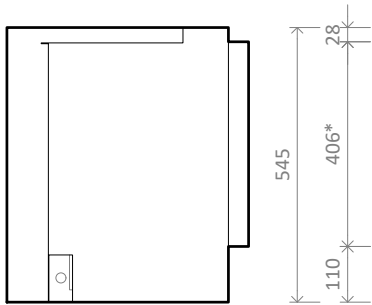

LE/LR1750 MK2 with Single Niche Left - Side




LE/LR1750 MK2 with Single Niche Left - Front

***Defines finish trim outer dimensions - 40mm deep Finish Trim shown.**
Standard trim depth varies by region (Trim Thickness: 3mm):
Europe and United Kingdom: 40mm Finish Trim
Australia and New Zealand: 14mm Finish Trim

Dimensions provided may not consider all site-specific variations or installation needs. Verify dimensions on-site before manufacturing or construction.

LE/LR1750 MK2 with Single Niche Right - Product Dimensions

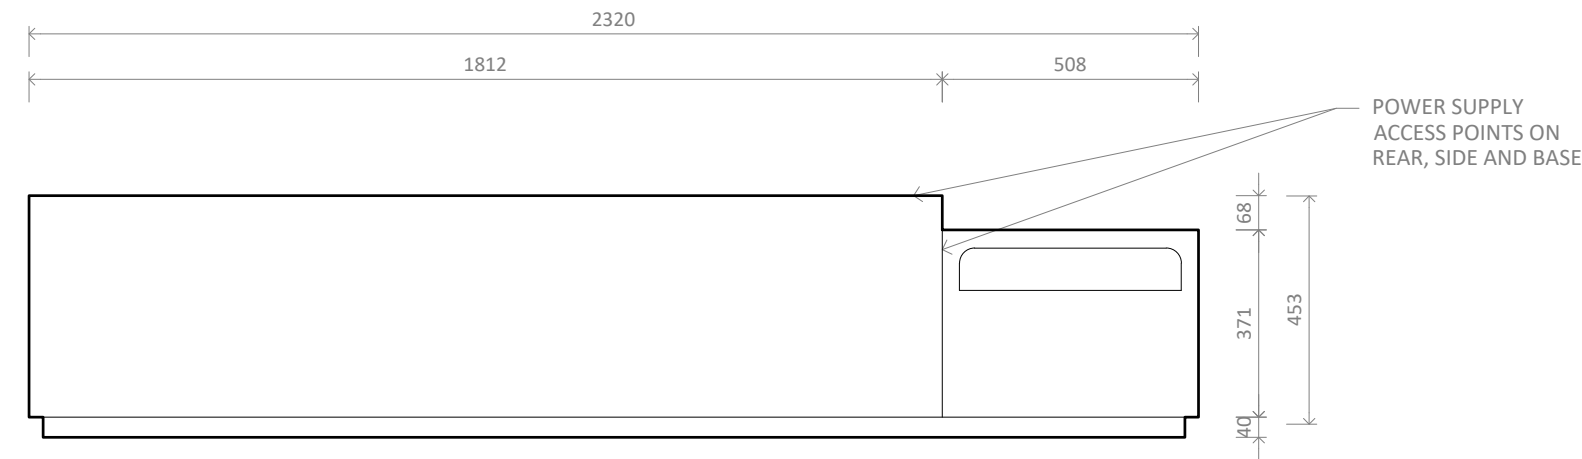


LE/LR1750 MK2 with Single Niche Right - Plan

MODEL	WALL CUTOUT DIMENSIONS
LE/LR1750	2271w x 412h



LE/LR1750 MK2 with Single Niche Right - Front

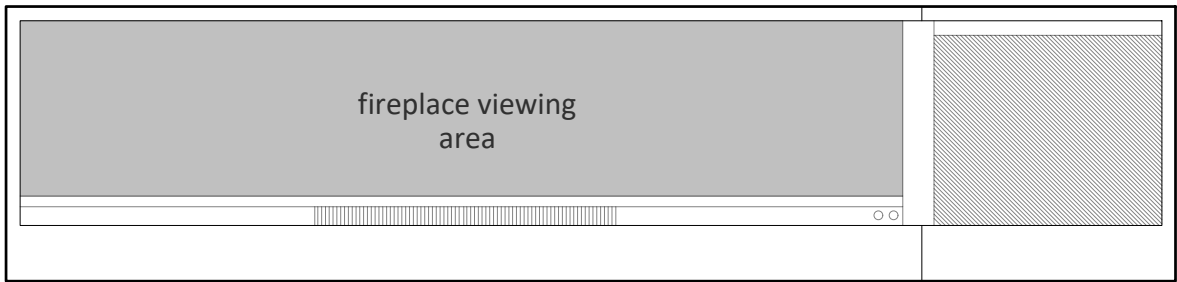

LE/LR1750 MK2 with Single Niche Right - Side

***Defines finish trim outer dimensions - 40mm deep Finish Trim shown.**
Standard trim depth varies by region (Trim Thickness: 3mm):
Europe and United Kingdom: 40mm Finish Trim
Australia and New Zealand: 14mm Finish Trim

Dimensions provided may not consider all site-specific variations or installation needs. Verify dimensions on-site before manufacturing or construction.