

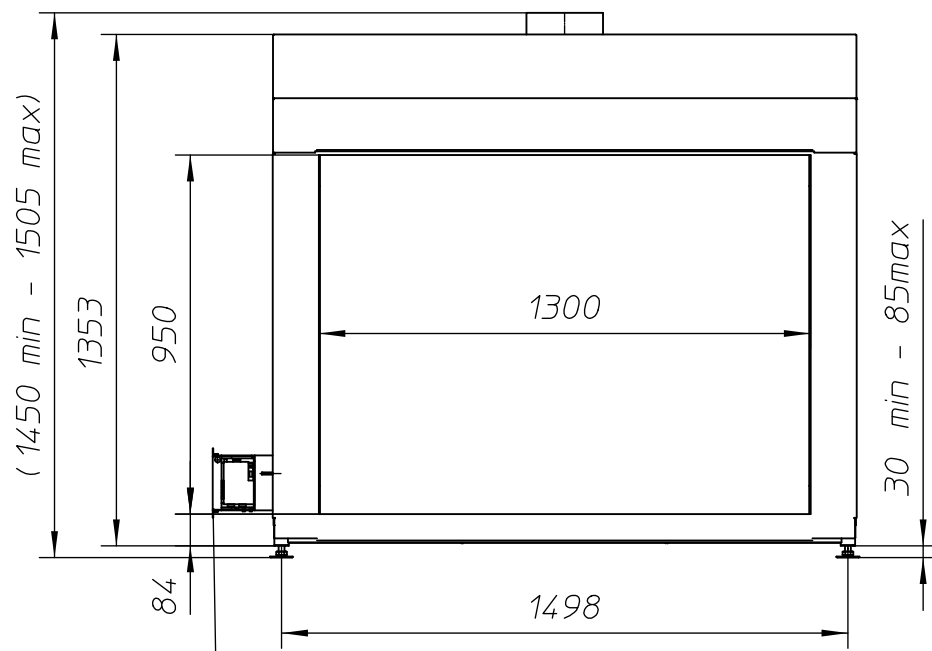
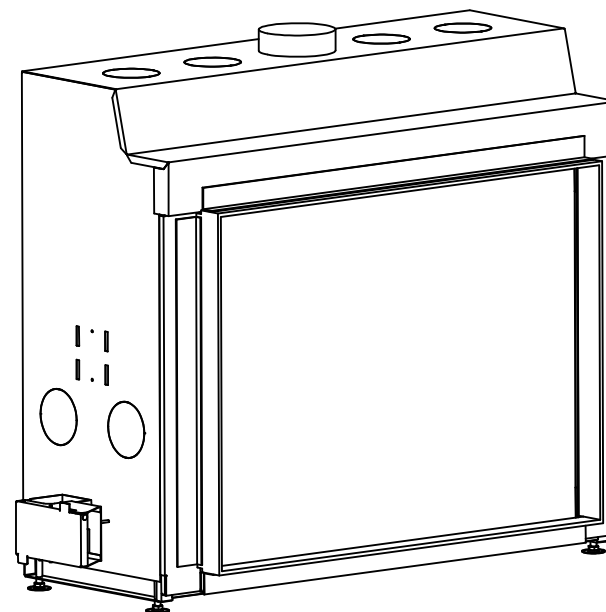


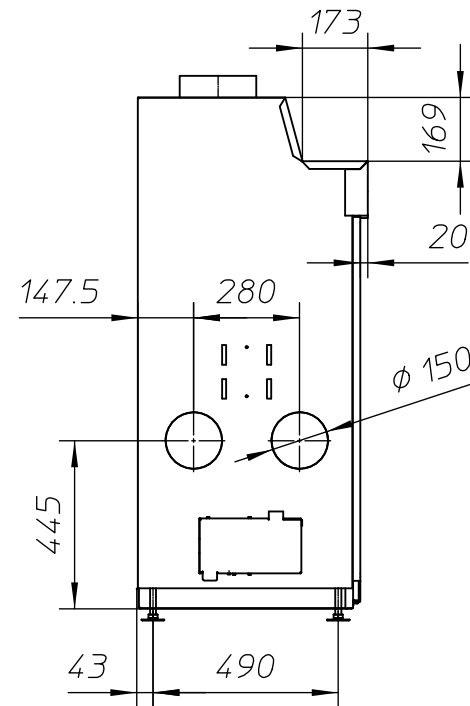

Electrical/gas control unit
Standard connected on left side with 1M flexible tube

Optimal connected on rightside and/or with an additional
1M tube (AT ORDER)

FORSEE ENOUGH AIR FLOW FOR COOLING

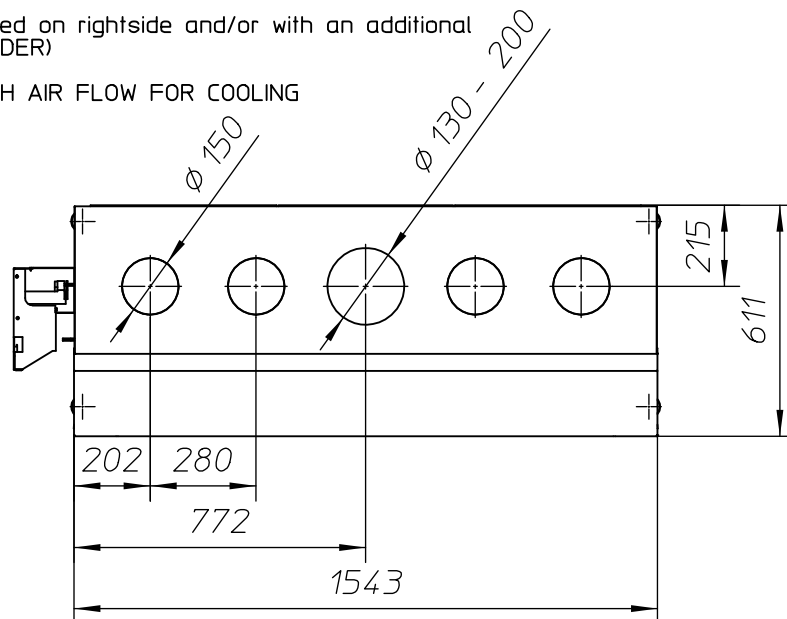

AVENUE Patented

metalfire

Technical Document

Model: AVENUE L MF 1300-95 GHE 1S

Dimensions (mm)

- combustion opening WxH: 1300x950
- glass door WxH: 1294x987
- external WxDxH: 1580x611x1485
- diameter flue: $\phi 130/200$ or $(*) \phi 100/150$

Technical Data

- appliance type: C11/C31/C31S
- load: 14kW
- efficiency capacity: 80%
- type of gas/pressure: G20/G25/G30/G31
- gascat.: I2E+, I2H, I2E, I2L, I3+, I3BP
- weight: 180kg
- Air intake to convection : minimum 700cm² (4x $\phi 180$)
- Air exhaust from convection : minimum 700cm² (4x $\phi 180$)

Specifications

- only available with ceramic wood logs
- ionization-protected pilot-flame
- radiographic remote control with thermostatic mode
- inside finishing: heat-resistant black paint
- gas/electrical connections at the left side

Options

- promat insulation kit
- interior finishing: ORIGINAL (ribbed cast iron)

STANDARD (steel)

First aid and technical support:

- support@metalfire.eu
- +32 (0)9 261 50 57

scale 1:20

Rev.
-1


www.metalfire.eu

EN 613

CE

General dimensional tolerances up to 6mm
Metalfire preserves the right to modify specifications without previous notice


Sheet
1/3

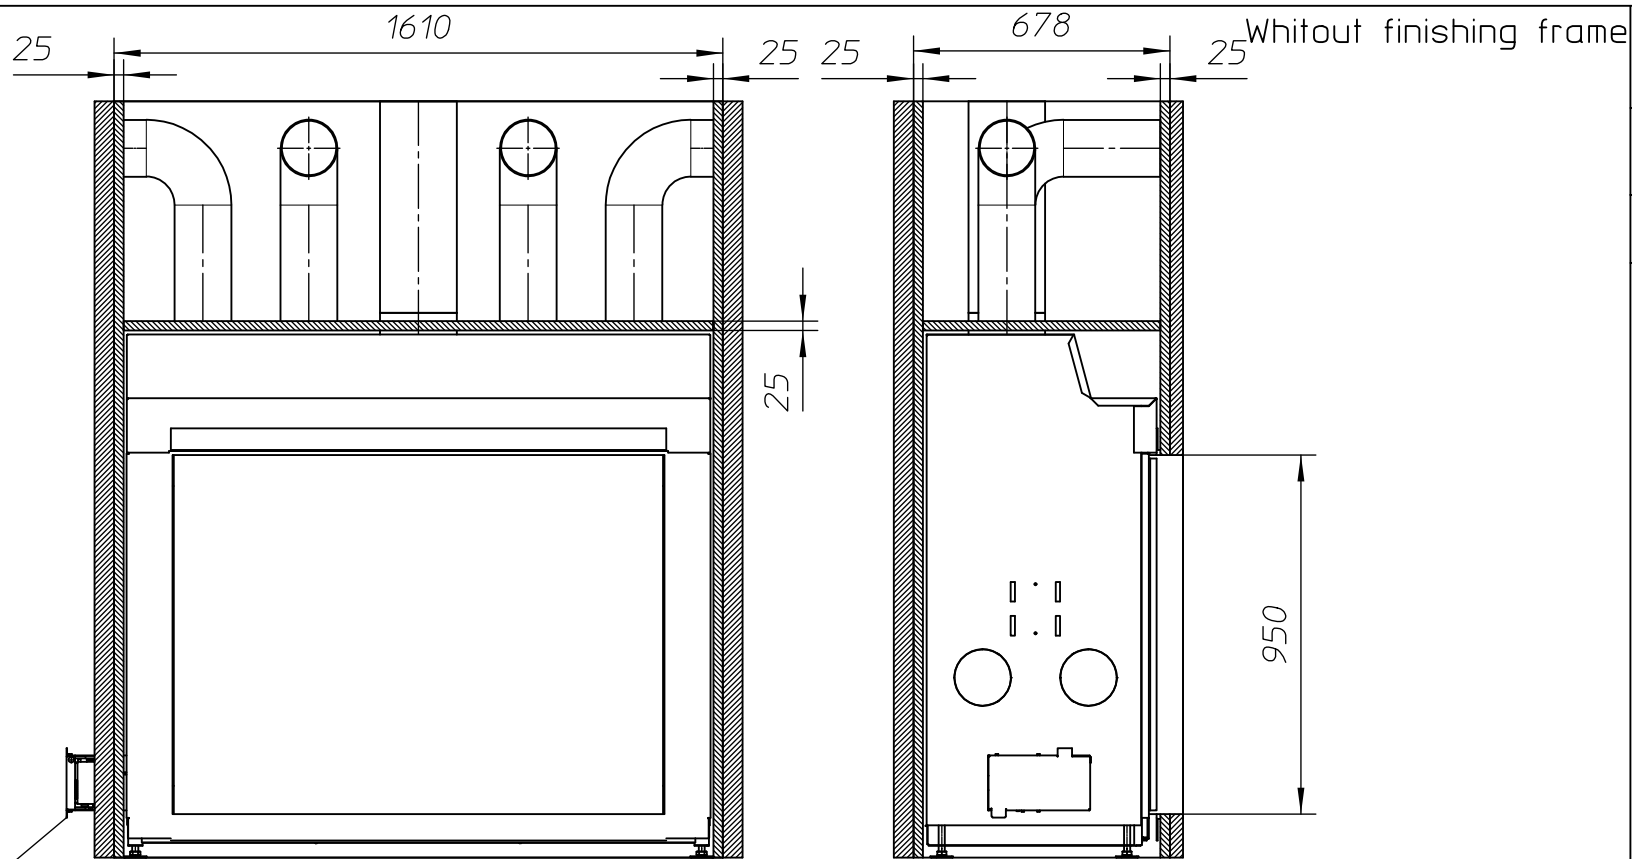


Electrical/gas control unit
Standard connected on left side with 1M flexible tube

Optimal connected on rightside and/or with an additional
1M tube (AT ORDER)

FORSEE ENOUGH AIR FLOW FOR COOLING

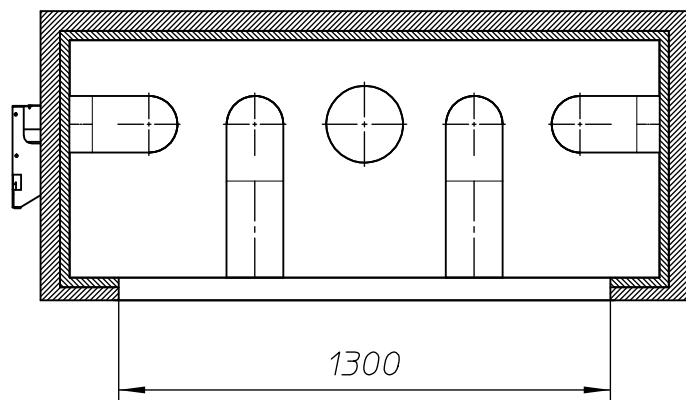

heated
convection air

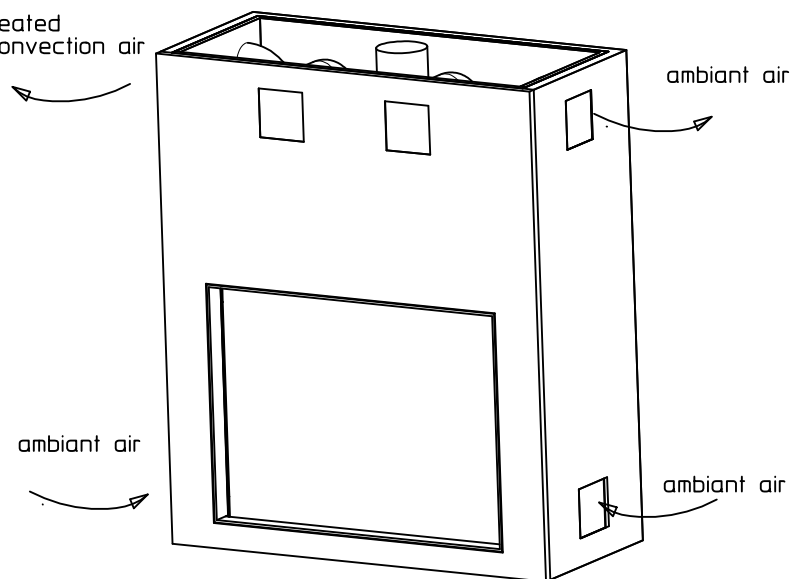

Scale 1:30

AVENUE Patented

metalfire

Technical Document

Model: AVENUE L MF 1300-95 GHE 1S

Dimensions (mm)

- combustion opening WxH: 1300x950
- glass door WxH: 1294x987
- external WxDxH: 1580x611x1485
- diameter flue: $\phi 130/200$ or $(*) \phi 100/150$

Technical Data

- appliance type: C11/C31/C31S
- load: 14kW
- efficiency capacity: 80%
- type of gas/pressure: G20/G25/G30/G31
- gascat: I2E+, I2H, I2E, I2L, I3+, I3BP
- weight: 180kg
- Air intake to convection : minimum $700\text{cm}^2 (4 \times \phi 180)$
- Air exhaust from convection : minimum $700\text{cm}^2 (4 \times \phi 180)$

Specifications

- only available with ceramic wood logs
- ionization-protected pilot-flame
- radiographic remote control with thermostatic mode
- inside finishing: heat-resistant black paint
- gas/electrical connections at the left side

Options

- promat insulation kit
- interior finishing: ORIGINAL (ribbed cast iron)

STANDARD (steel)

First aid and technical support:

- support@metalfire.eu
- +32 (0)9 261 50 57

scale 1:20

Rev.
-1


www.metalfire.eu

EN 613



OE

General dimensional tolerances up to 6mm
Metalfire preserves the right to modify specifications without previous notice

Sheet
2/3

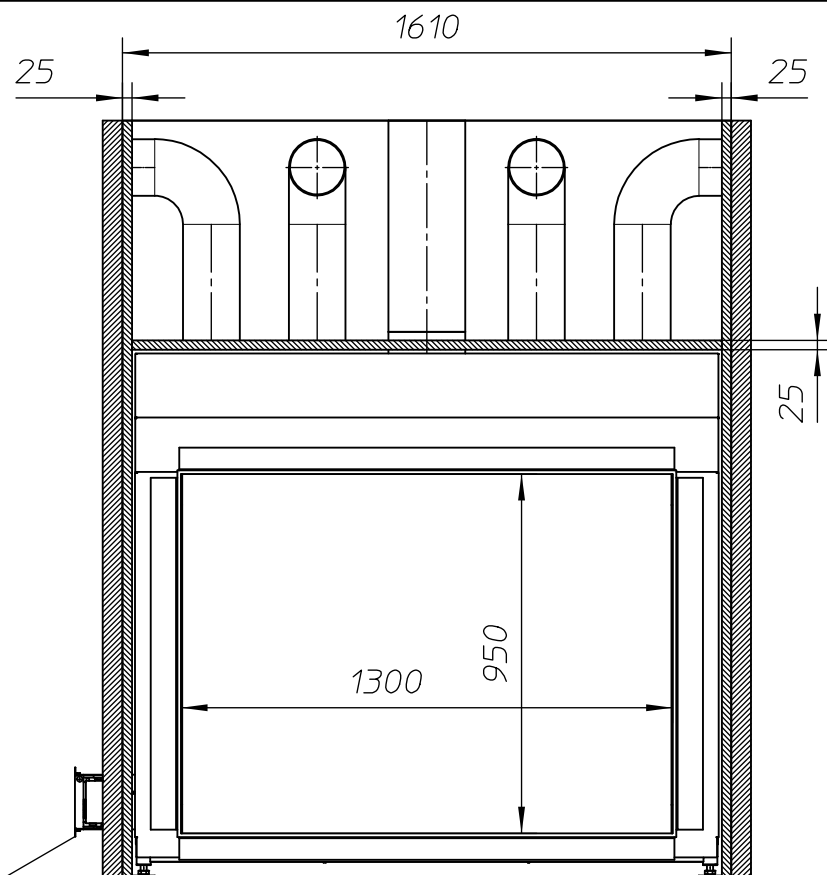


Electrical/gas control unit
Standard connected on left side with 1M flexible tube
Optinal connected on rightside and/or with an additional
1M tube (AT ORDER)
FORSEE ENOUGH AIR FLOW FOR COOLING

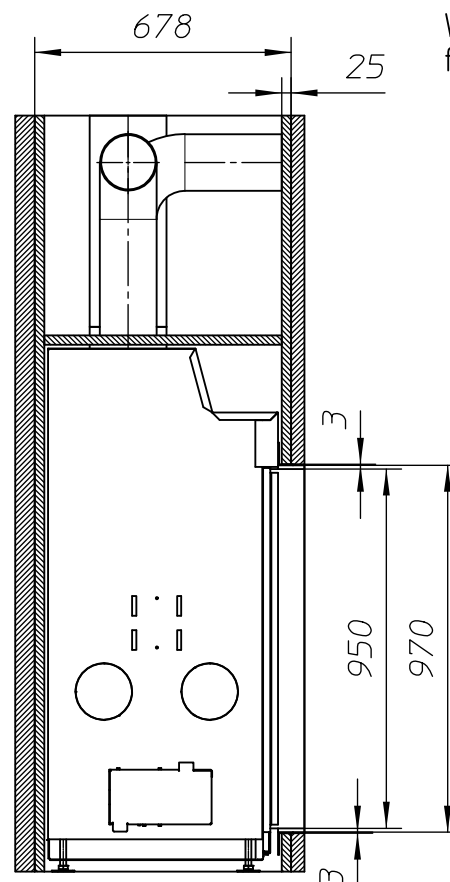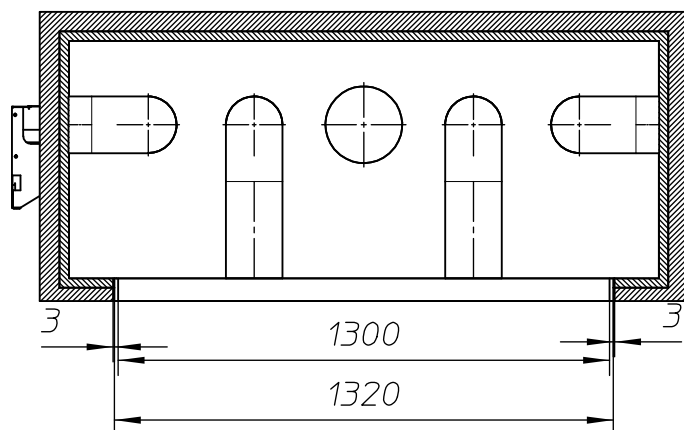

With finishing
frame 90/10

heated
convection air

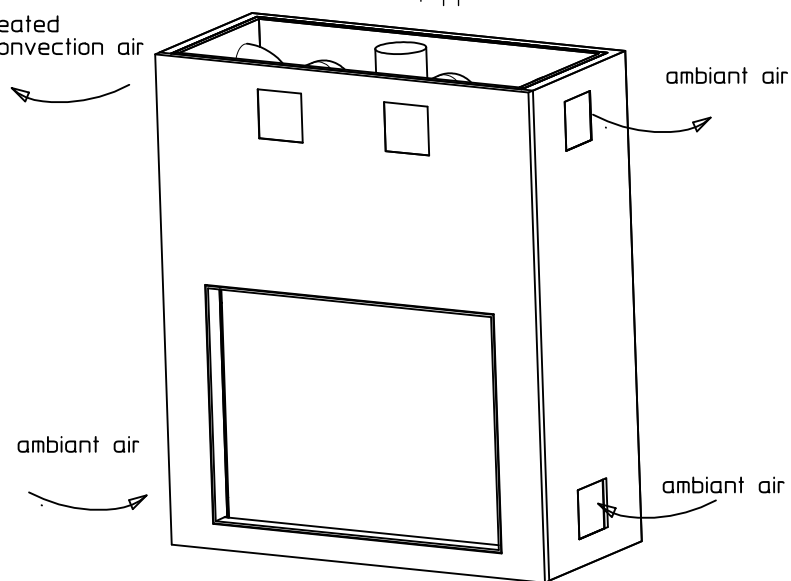

Scale 1:30

AVENUE Patented

metalfire

Technical Document

Model: AVENUE L MF 1300-95 GHE 1S

Dimensions (mm)

- combustion opening WxH: 1300x950
- glass door WxH: 1294x987
- external WxDxH: 1580x611x1485
- diameter flue: $\phi 130/200$ or $(*) \phi 100/150$

Technical Data

- appliance type: C11/C31/C31S
- load: 14kW
- efficiency capacity: 80%
- type of gas/pressure: G20/G25/G30/G31
- gascat: I2E+, I2H, I2E, I2L, I3+, I3BP
- weight: 180kg
- Air intake to convection : minimum $700\text{cm}^2 (4 \times \phi 180)$
- Air exhaust from convection : minimum $700\text{cm}^2 (4 \times \phi 180)$

Specifications

- only available with ceramic wood logs
- ionization-protected pilot-flame
- radiographic remote control with thermostatic mode
- inside finishing: heat-resistant black paint
- gas/electrical connections at the left side

Options

- promat insulation kit
- interior finishing: ORIGINAL (ribbed cast iron)

STANDARD (steel)

First aid and technical support:

- support@metalfire.eu
- +32 (0)9 261 50 57

scale 1:20

Rev.
-1

www.metalfire.eu

EN 613

CE

General dimensional tolerances up to 6mm
Metalfire preserves the right to modify specifications without previous notice

Sheet
3/3