
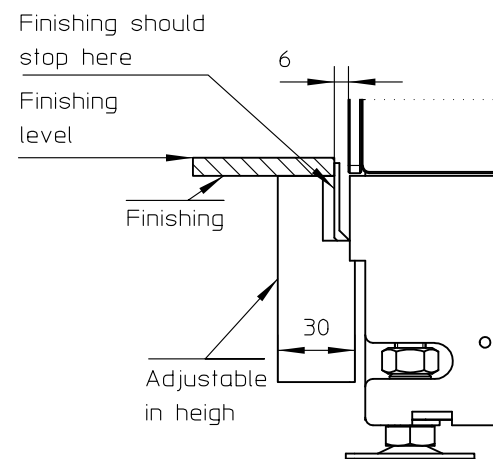
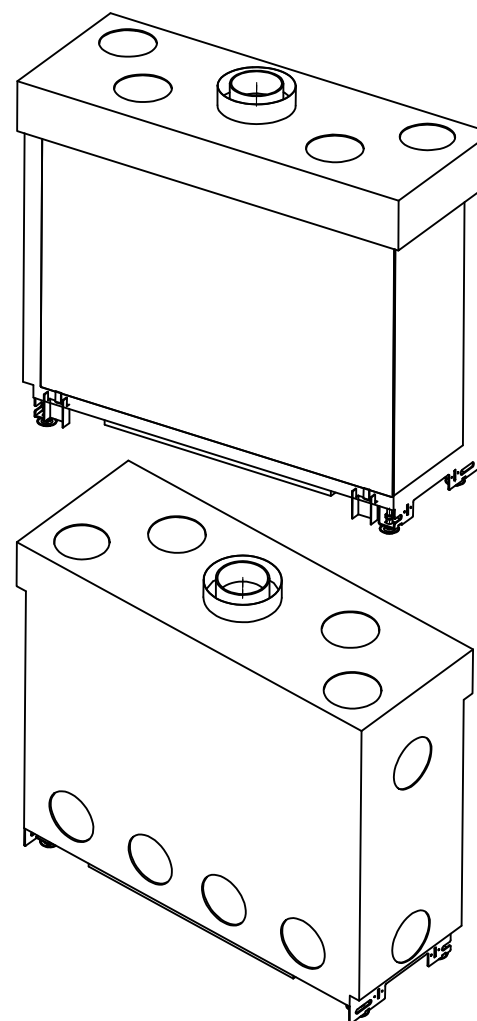
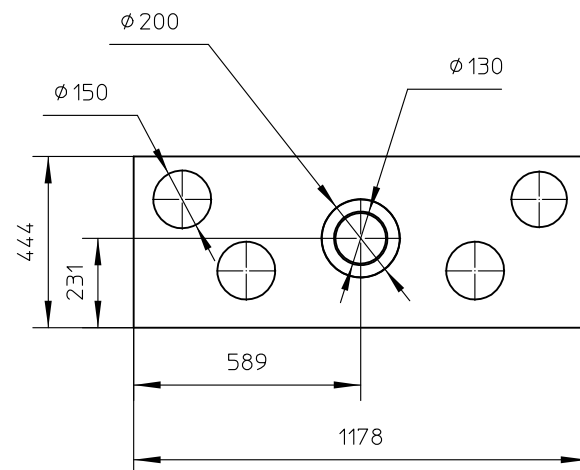


Positioning piece
for finishing
(see detail below)

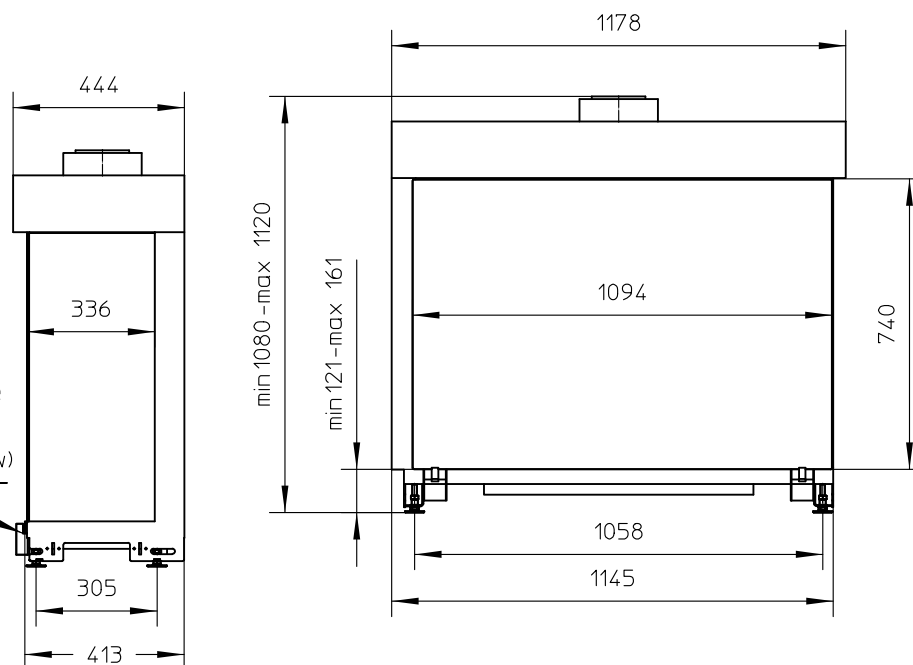

AVENUE Patented

metalfire

Technical Document

AVENUE MF 1050-75 GHE 2SR

Dimensions (mm)

- combustion opening WxDxH: 1094x336x740
- external WxDxH: 1178x444x1120
- diameter flue: $\phi 130/200$ or (*) $\phi 100/150$

TECHNICAL DATA

- Gascat: I2E+, I2E, I2H, I2L, I2ELL
 - ECOLABEL: A
 - load input: 11,00 kW
 - load output: 9,50 kW
 - efficiency capacity: 87,0 %
 - type of gas/pressure: G20/G25
- Gascat: I3B/P, I3+
 - ECOLABEL: B
 - load input: 8,70 kW
 - load output: 7,30 kW
 - efficiency capacity: 84,4 %
 - type of gas/pressure: G30/G31
- Appliance type: C11,C31,C91
C12,C32,C42,C52,C82
- Weight: 150 kg
- Convection air inlet: min700cm2 (4x $\phi 150$)
- Convection air outlet: min700cm2 (4x $\phi 150$)

SPECIFICATIONS

- Only available with ceramics wood logs
- Ionization-protected pilot-flame
- Radiographic remote controle with thermostatic mode
- Inside finishing: heat-resistant black point
- Gas/electrical connections at the left side (optional right side)

OPTIONS

- interior finishing: ORIGINAL (ribbed cast iron)
- Standard (steel)

First aid and technical support:


- support@metalfire.eu
- +32 (0)9 261 50 57

scale 1:20


www.metalfire.eu EN 613 CE

General dimensional tolerances up to 6mm
Metalfire preserves the right to modify specifications without previous notice


Sheet
1/3

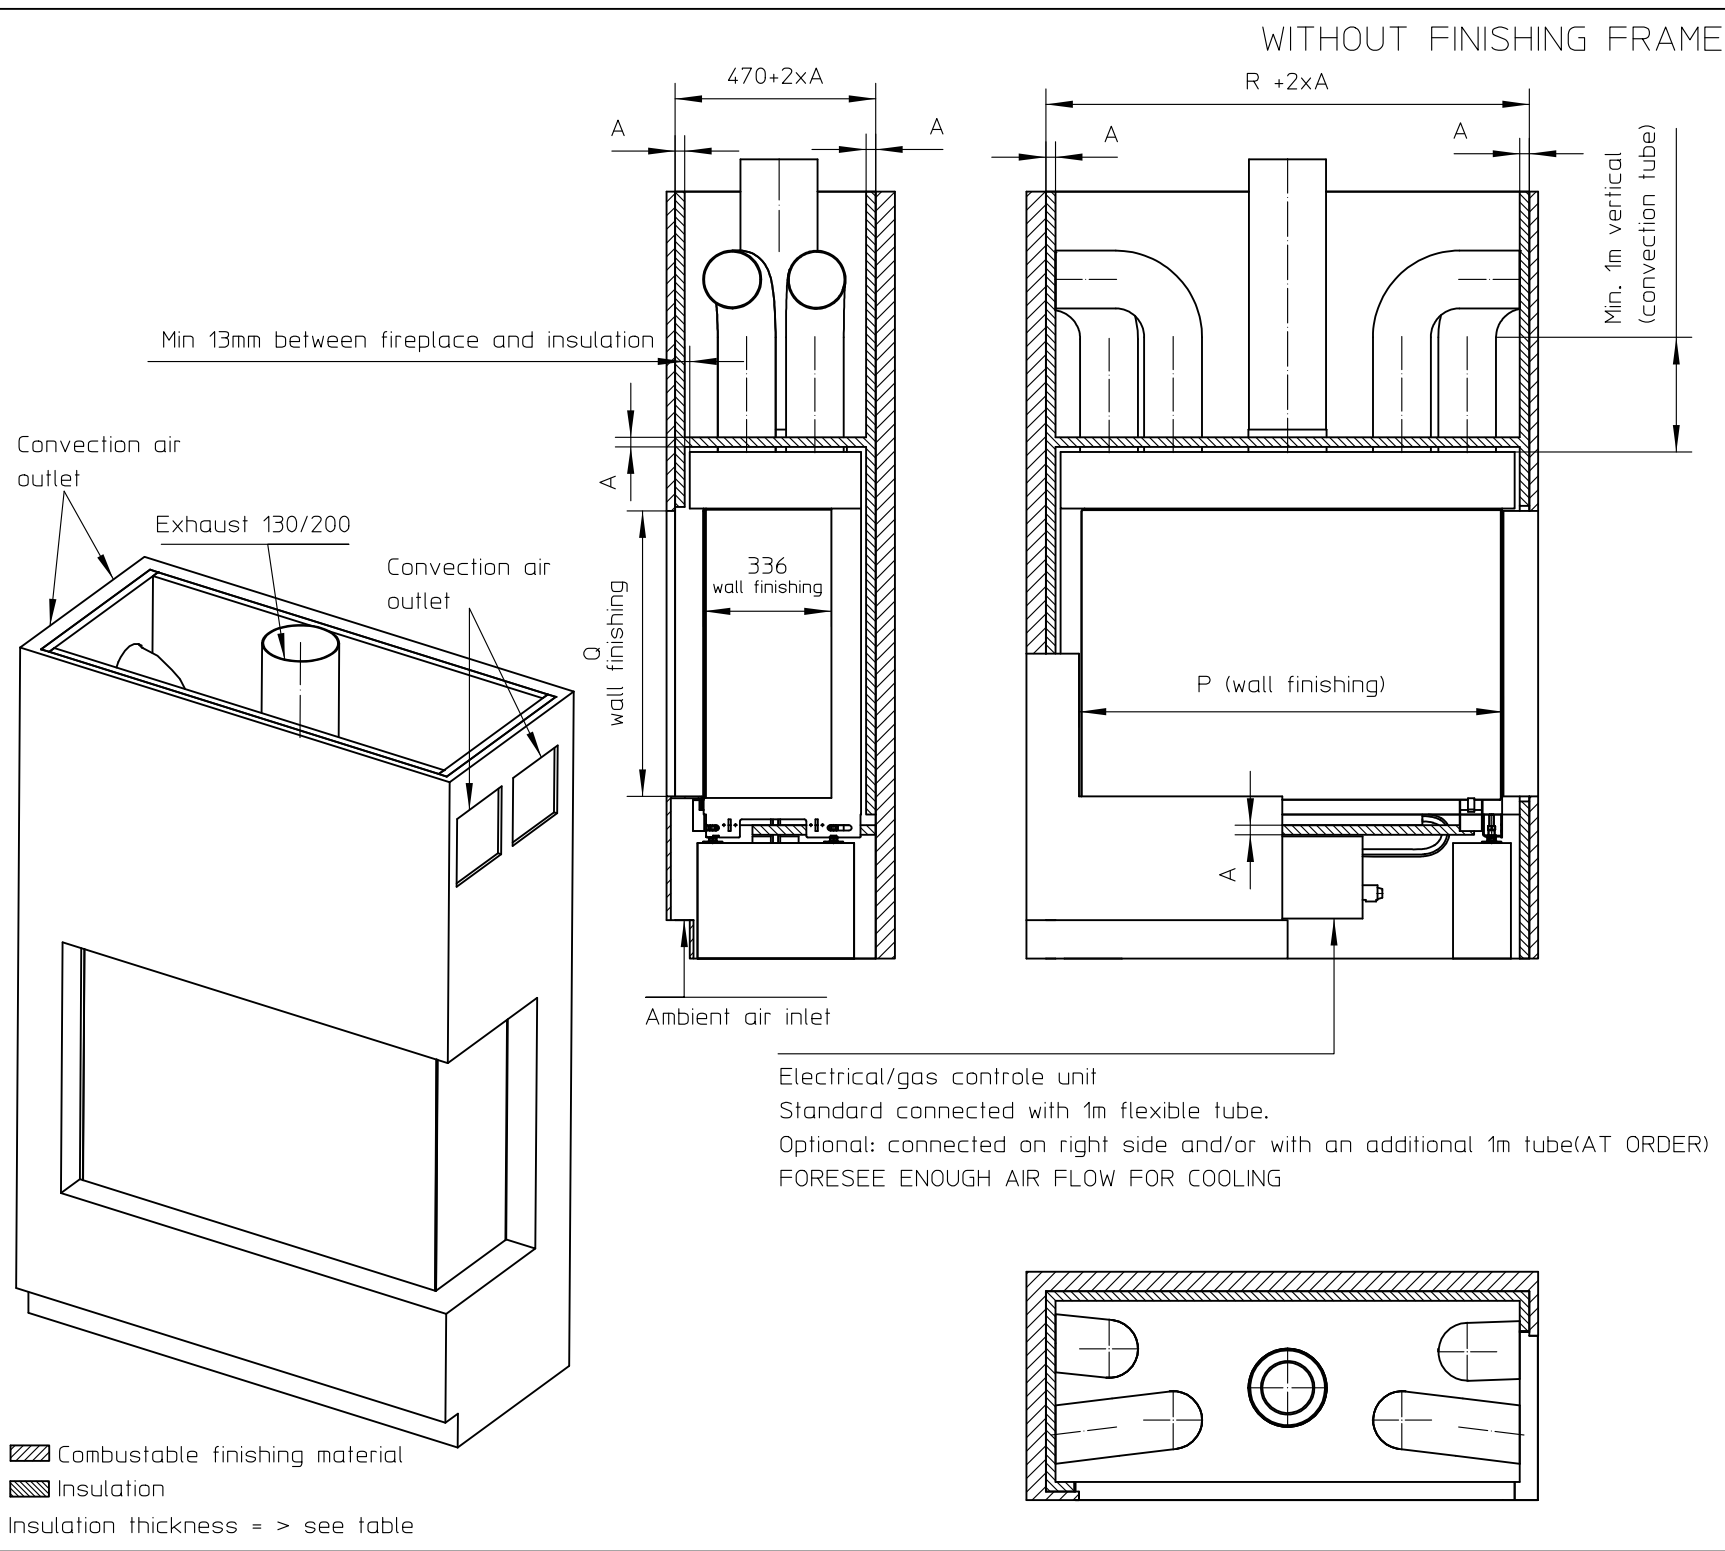


AVENUE ^{Patented}					
metalfire					
Technical Document					
AVENUE MF 1050-75 GHE 2SR					
Prescribed insulation thickness (mm)					
Combustable finishing material					
Metalfire recommended Promasil 1100L (TC=0,081 W/mK)			A = 25mm		
Non-combustable finishing material					
non-combustable materials structural building items EXCLUDED e.g load bearing walls			A = 0mm		
TC=thermot conductivity			TC=non-combustable		
Table: AVENUE MF 1050-75 GHE 2SR					
Installation dimensions (mm)					
P	Q	R	S	T	Z
1097	740	1204	1200	766	NA
First aid and technical support: - support@metalfire.eu - +32 (0)9 261 50 57					
scale 1:20					Rev.
www.metalfire.eu			EN 613	CE	
General dimensional tolerances up to 6mm Metalfire preserves the right to modify specifications without previous notice					Sheet 2/3

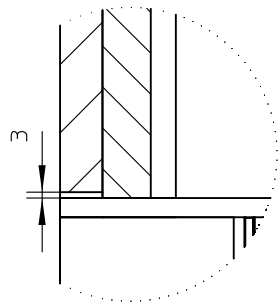



Detail1
SCALE 1:4

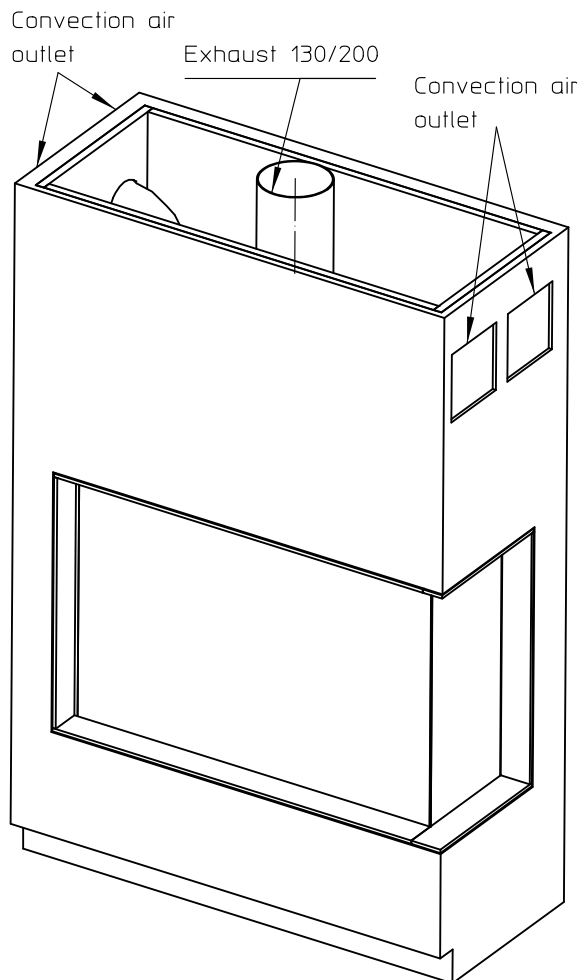

Combustable finishing material
 Insulation
 Insulation thickness = > see table

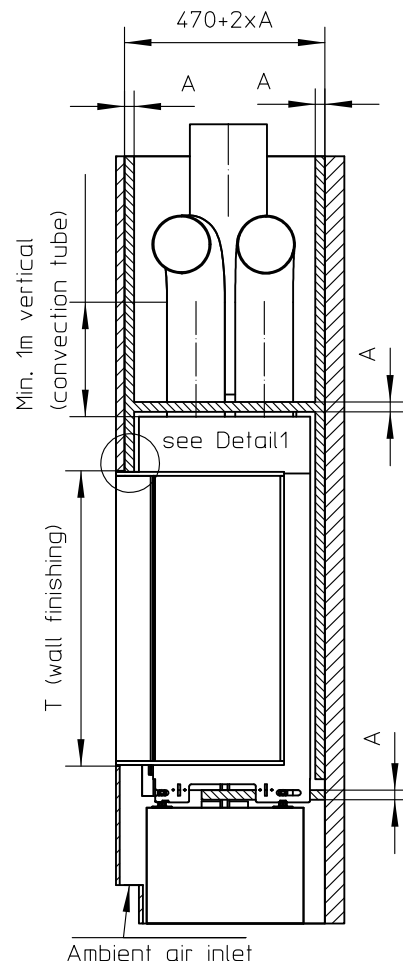

Electrical/gas controle unit
 Standard connected with 1m flexible tube.
 Optional: connected on right side and/or with an additional 1m tube(AT ORDER)
 FORESEE ENOUGH AIR FLOW FOR COOLING

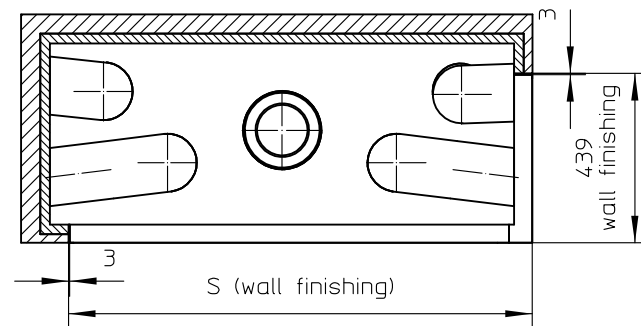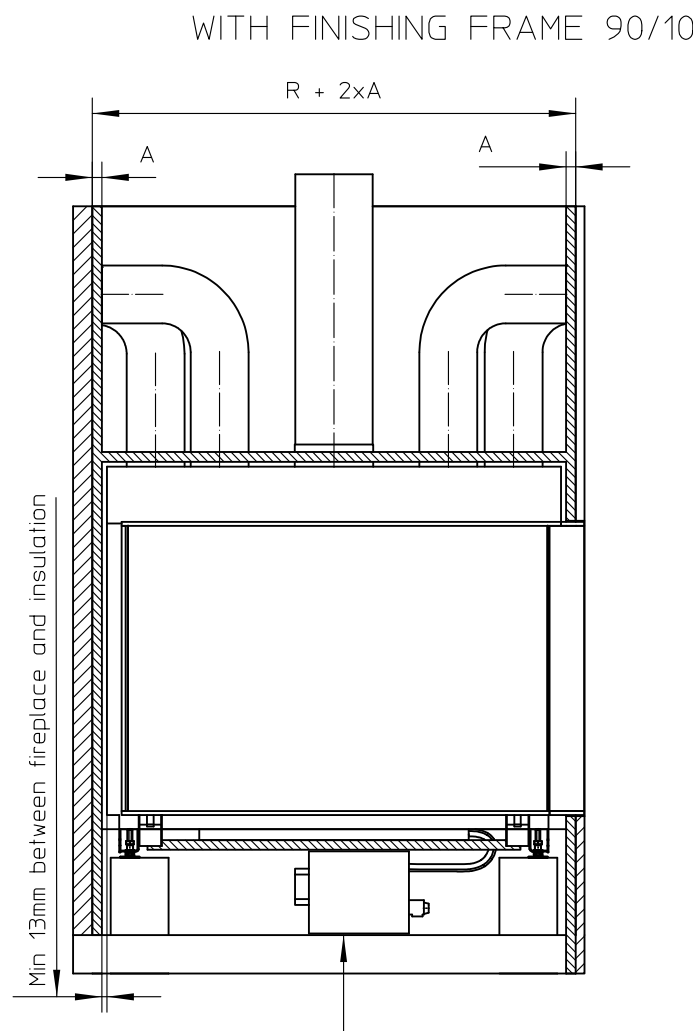

WITH FINISHING FRAME 90/10

AVENUE Patented

metalfire

Technical Document

AVENUE MF 1050-75 GHE 2SR

Prescribed insulation thickness (mm)

Combustable finishing material

Metalfire recommended
Promasil 1100L
(TC=0,081 W/mK)

A = 25mm

Non-combustable finishing material

non-combustable
materials
structural building items
EXCLUDED e.g load bearing walls

A = 0mm

TC=thermot conductivity

TC=non-combustable

Table: AVENUE MF 1050-75 GHE 2SR

Installation dimensions (mm)

P	Q	R	S	T	Z
1097	740	1204	1200	766	NA

First aid and technical support:
 - support@metalfire.eu
 - +32 (0)9 261 50 57

scale 1:20

www.metalfire.eu EN 613 CE

General dimensional tolerances up to 6mm
 Metalfire preserves the right to modify specifications without previous notice

Rev.

Sheet
3/3