

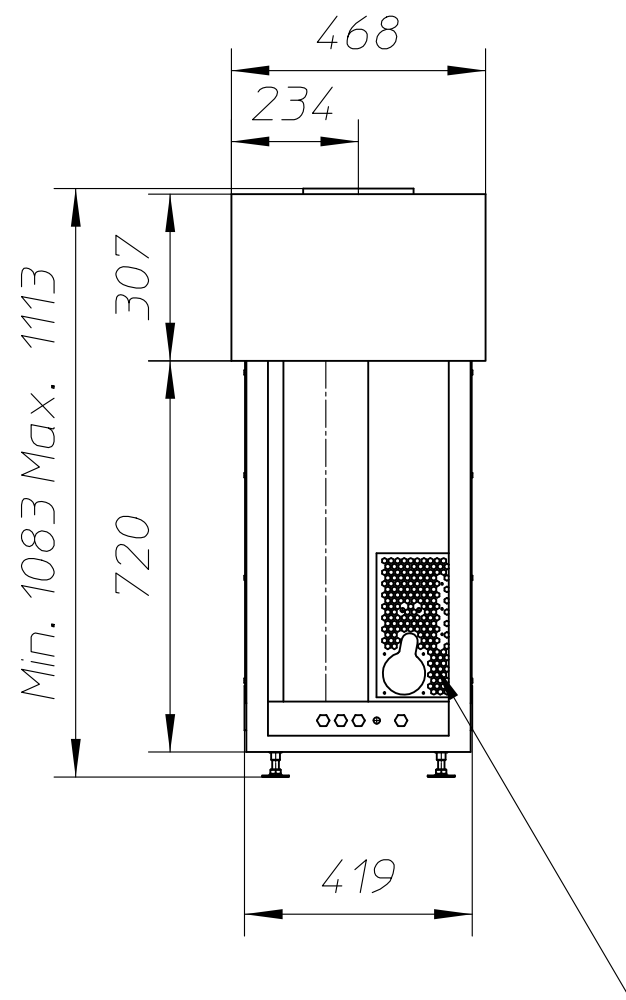
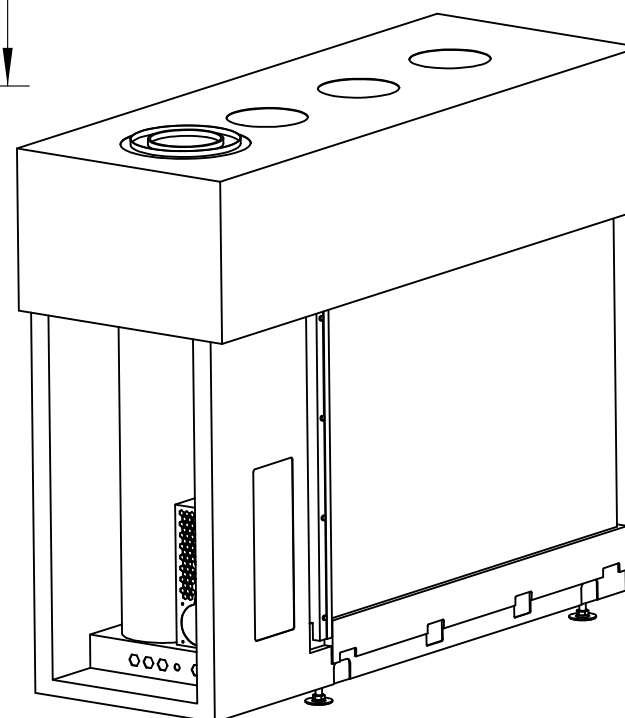
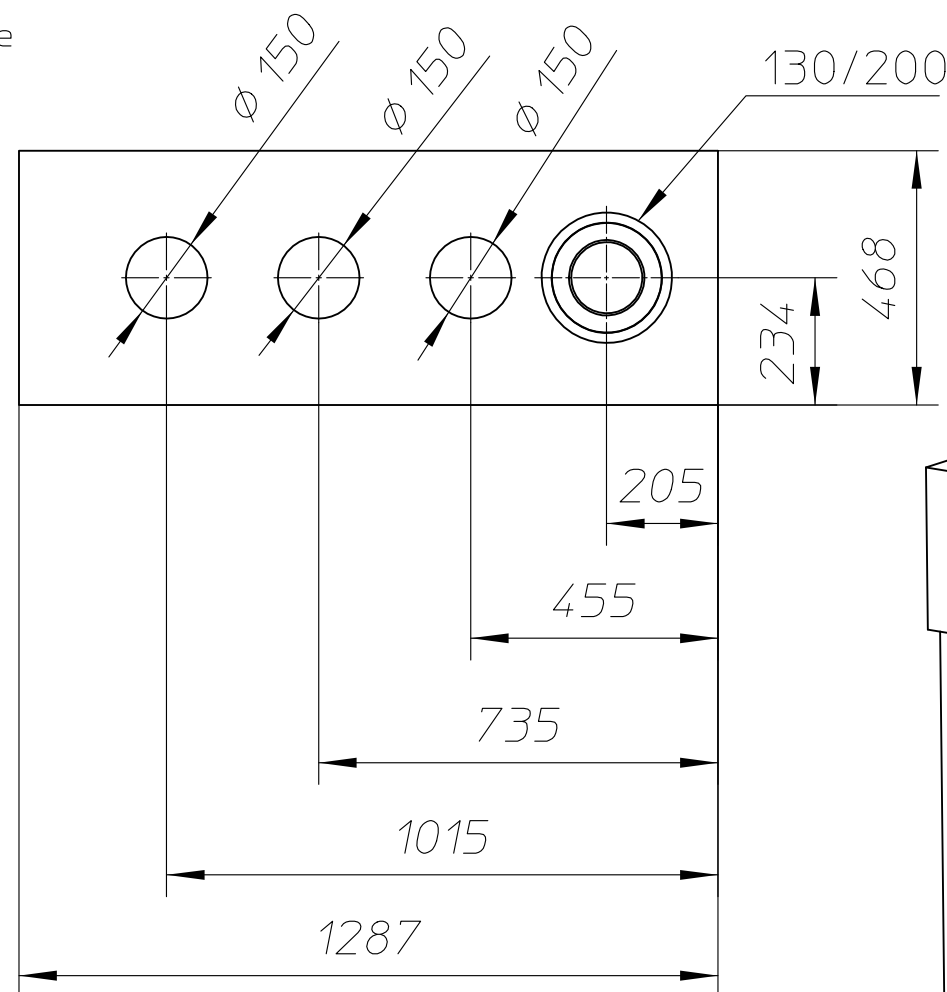
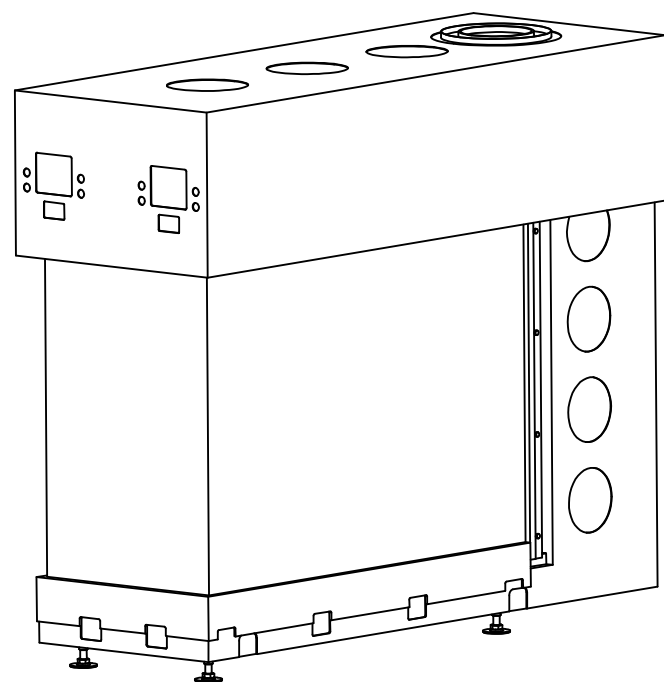


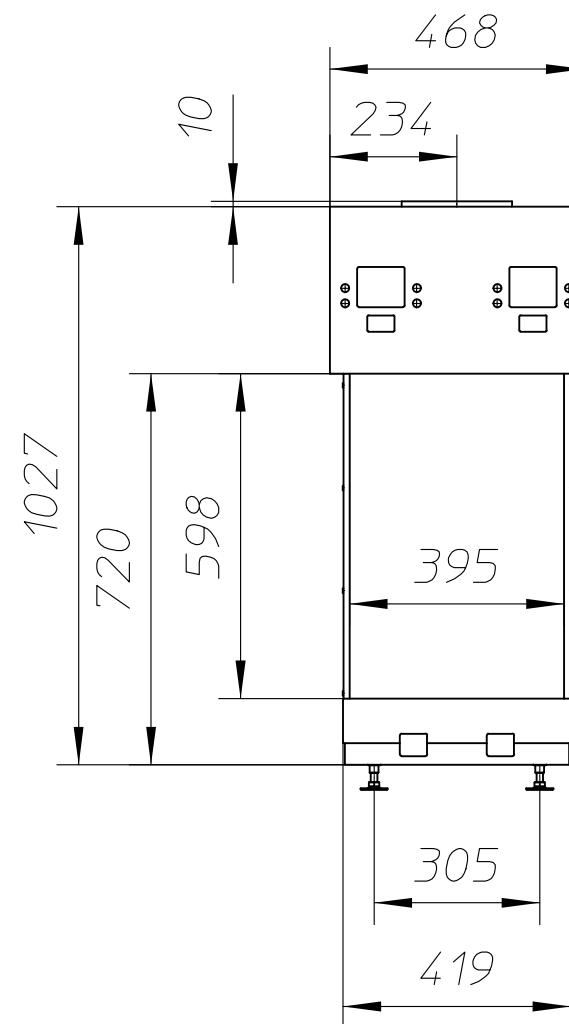

Electronics / control unit fixed on frame
Accessible via liege inside fireplace

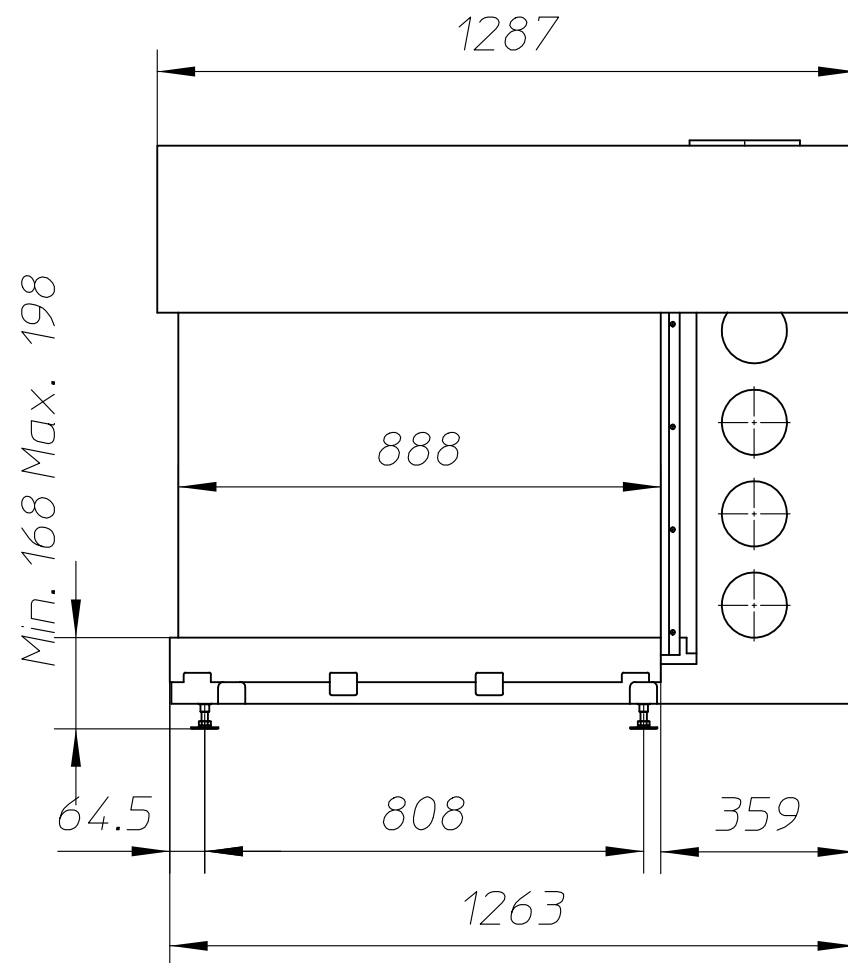

AVENUE Patented

metalfire

Technical Document

AVENUE MF 900-60 GHE 3S EXT

Dimensions (mm)

- combustion opening WxDxH: 888x395x598
- external WxDxH: 1287x468x1083
- diameter flue: $\varnothing 130/200$ or (*) $\varnothing 100/150$

TECHNICAL DATA

- Gascat: I2E+, I2E, I2H, I2L, I2ELL
- ECOLABEL: B
- load input: 10.0 kW
- load output: 8,35 kW
- efficiency capacity: 86,5 %
- type of gas/pressure: G20/G25

- Gascat: I3B/P, I3+
- ECOLABEL: B
- load input: 9,40 kW
- load output: 7,90 kW
- efficiency capacity: 83,9 %
- type of gas/pressure: G30/G31

- Appliance type: C11,C31,C91
C12,C32,C42,C52,C82
- Weight: 200 kg
- Convection air inlet: min350cm² (2x $\varnothing 150$)
- Convection air outlet: min350cm² (2x $\varnothing 150$)

SPECIFICATIONS

- Available with pebbles: optional ceramics wood logs
- Ionization-protected pilot-flame
- Radiographic remote controle with thermostatic mode
- Inside finishing: heat-resistant black paint
- Gas/electrical connections at the left side (optional right side)

OPTIONS

- interior finishing: ORIGINAL (ribbed cast iron)
Standard (steel)

First aid and technical support:

- support@metalfire.eu
- +32 (0)9 261 50 57

scale 1:20

www.metalfire.eu


EN 613

General dimensional tolerances up to 6mm
Metalfire preserves the right to modify specifications without previous notice

Rev.
A

CE

Sheet
1/3

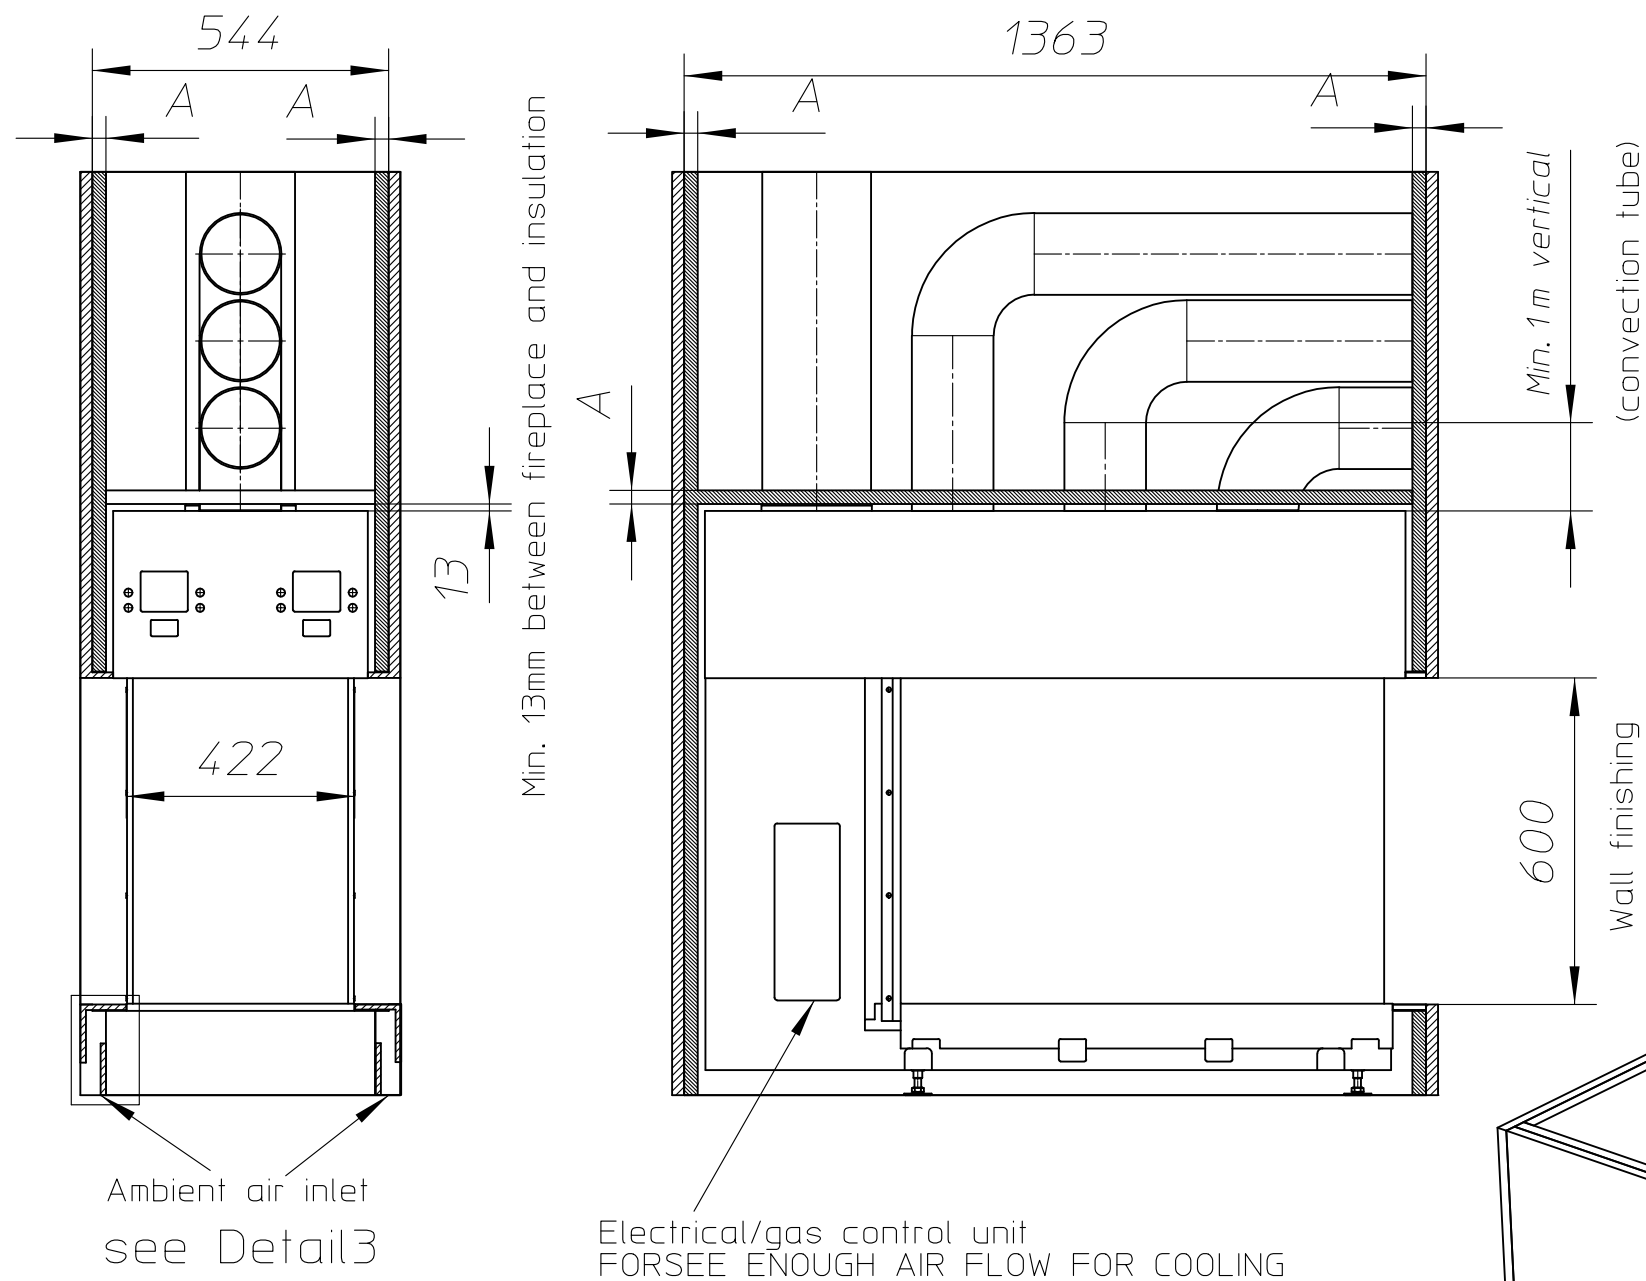

WITHOUT FINISHING FRAME

AVENUE_{Patented}

metalfire

Technical Document

AVENUE MF 900-60 GHE 3S EXT

Prescribed insulation thickness (mm)

Combustable finishing material

Metalfire recommended
Promasil 1100L
(TC=0.081 W/mK)

A=25mm

Non-Combustable finishing material

Non-combustable
materials
Structural building items
EXCLUDED e.g
load bearing walls

A=0mm

TC=Thermal conductivity

First aid and technical support:
- support@metalfire.eu
- +32 (0)9 261 50 57

scale 1:20


www.metalfire.eu

EN 613

General dimensional tolerances up to 6mm
Metalfire preserves the right to modify specifications without previous notice

Rev.
A


Sheet
2/3

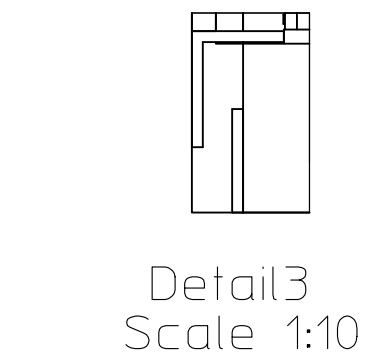

Insulation

Combustable finish material

Insulation thickness --> see table

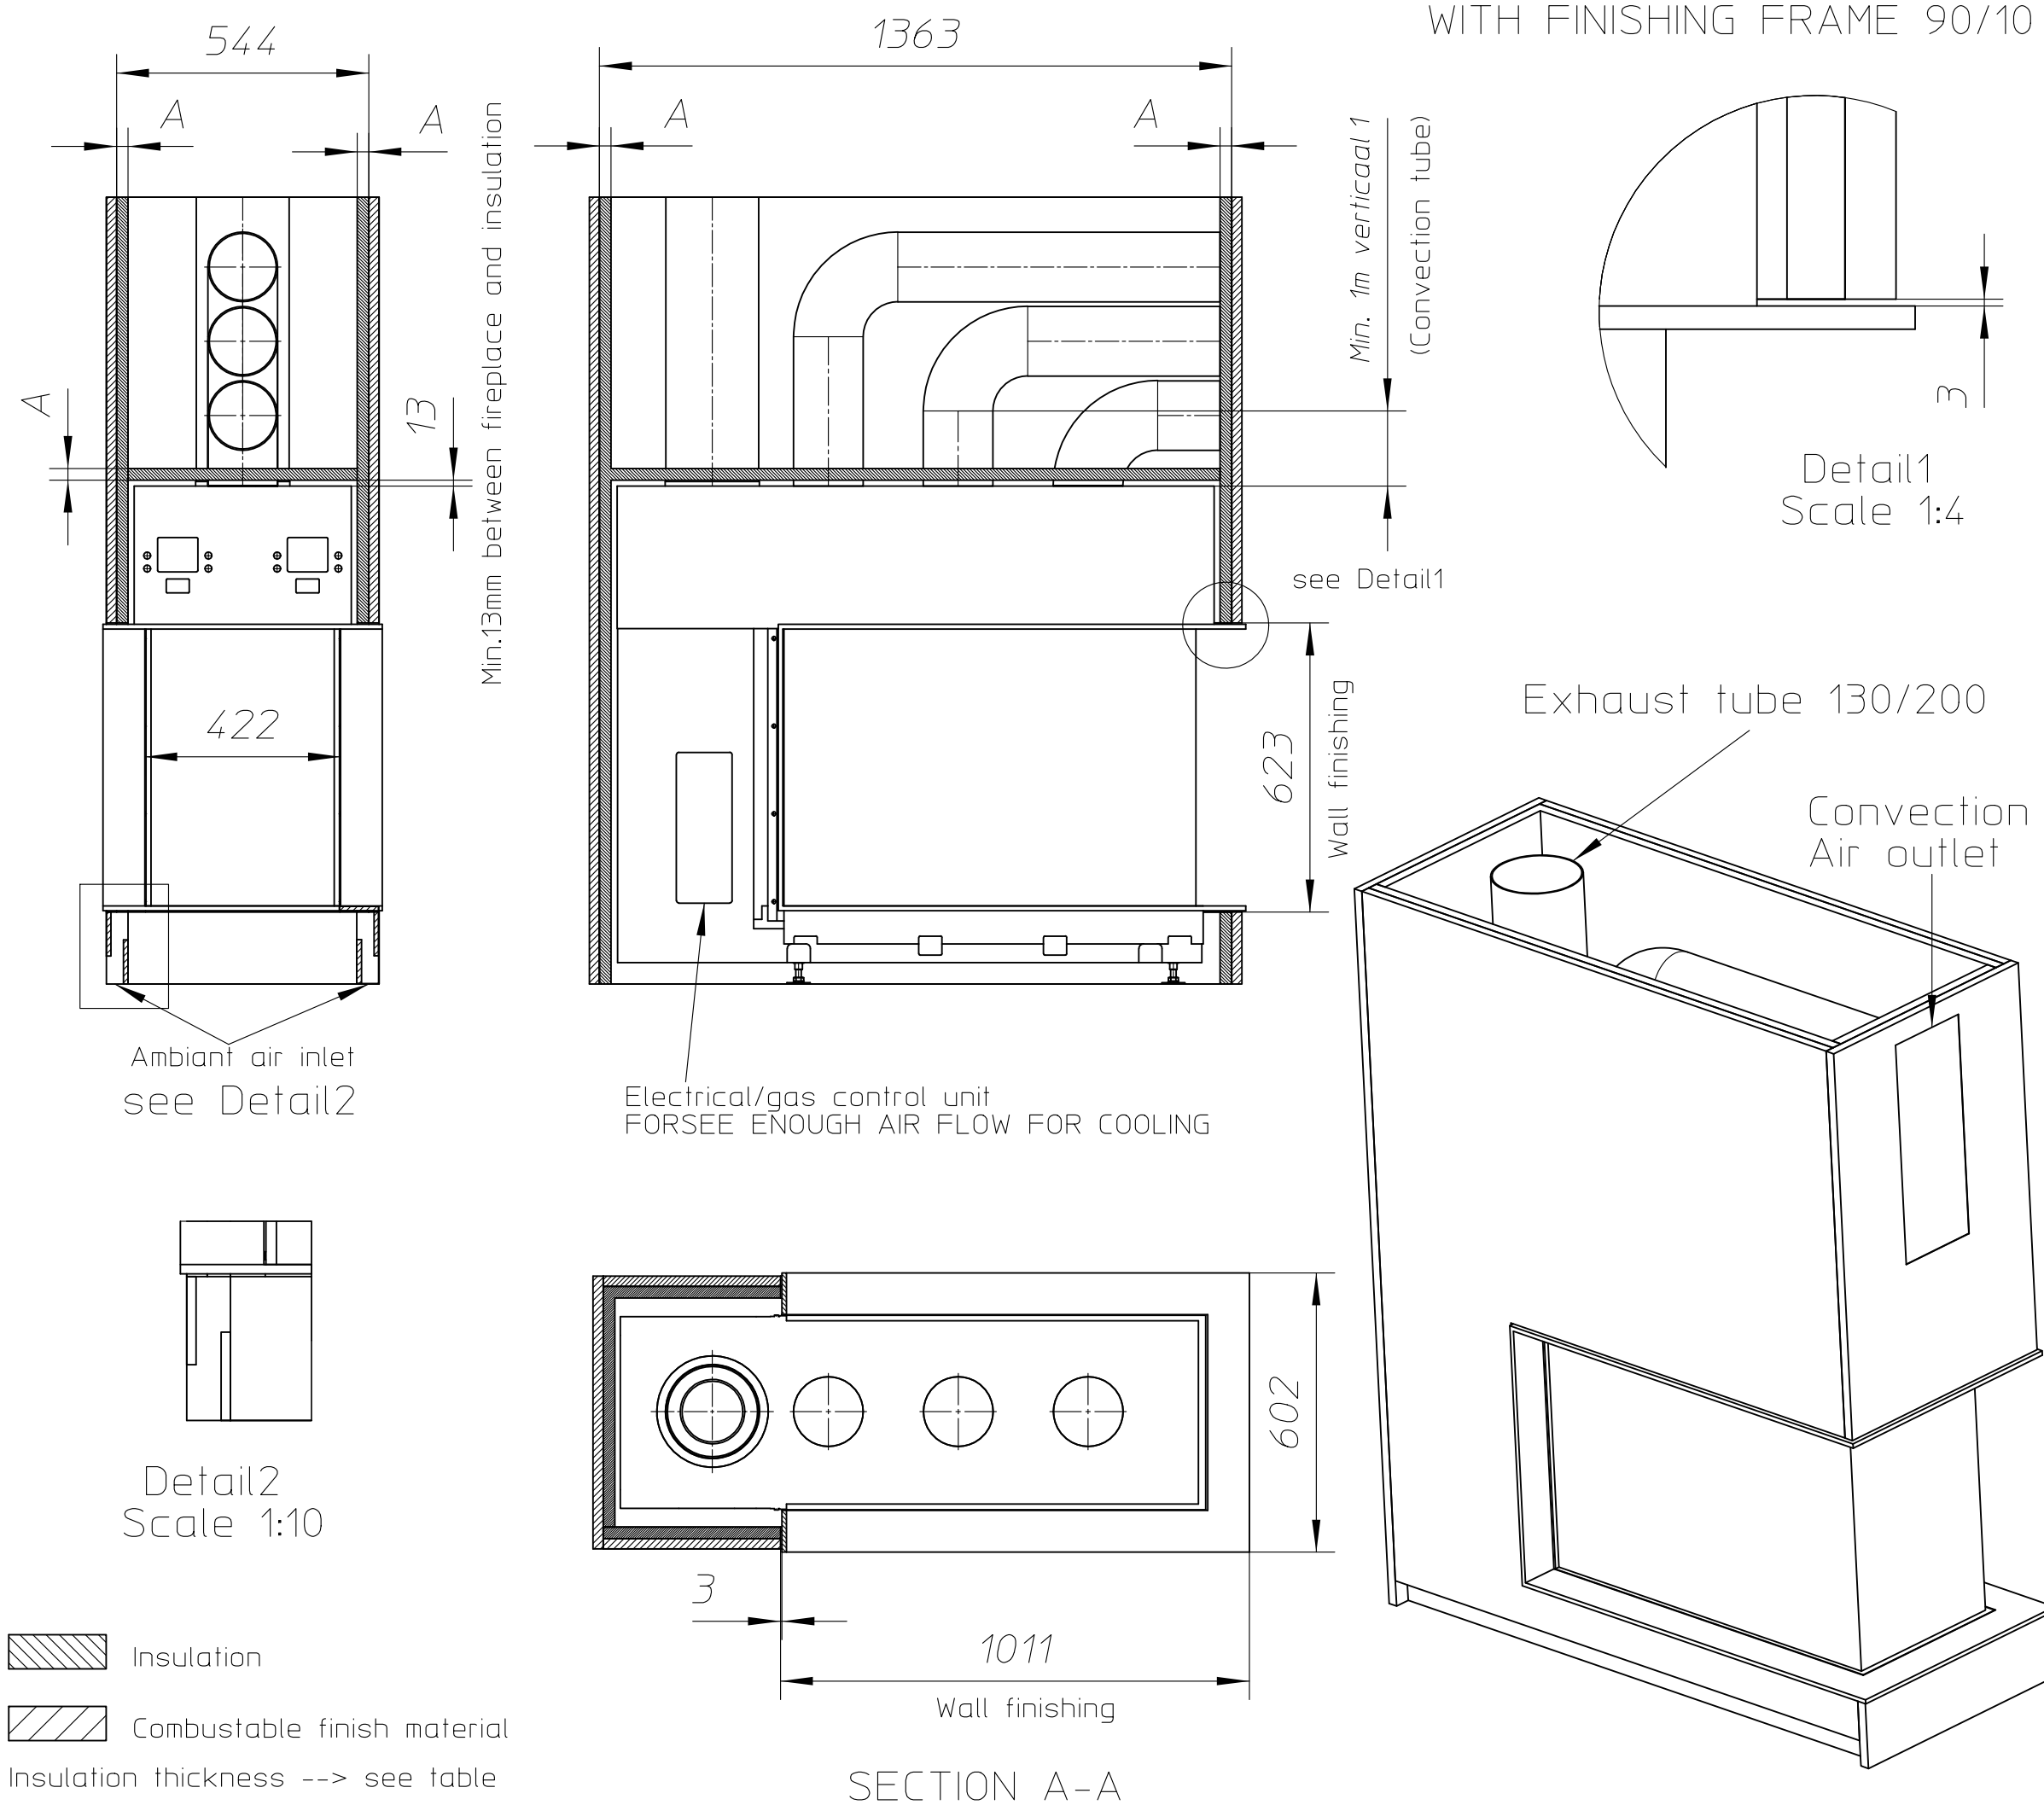

AVENUE Patented	
metalfire	
Technical Document	
AVENUE MF 900-60 GHE 3S EXT	
Prescribed insulation thickness (mm)	
Combustable finishing material	
Metalfire recommended Promasil 1100L (TC=0.081 W/mK)	A=25mm
Non-Combustable finishing material	
Non-combustable materials Structural building items EXCLUDED e.g load bearing walls	A=0mm
TC=Thermal conductivity	
First aid and technical support: - support@metalfire.eu - +32 (0)9 261 50 57	
scale 1:20	Rev. A
www.metalfire.eu	EN 613 CE
General dimensional tolerances up to 6mm Metalfire preserves the right to modify specifications without previous notice	Sheet 3/3