
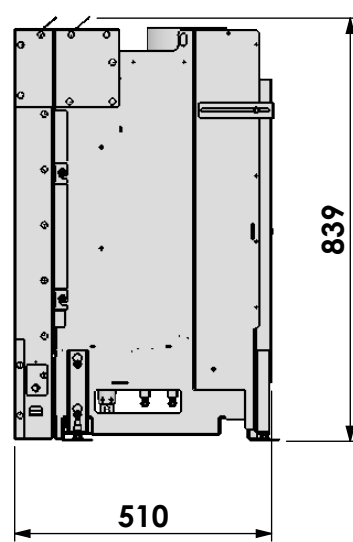
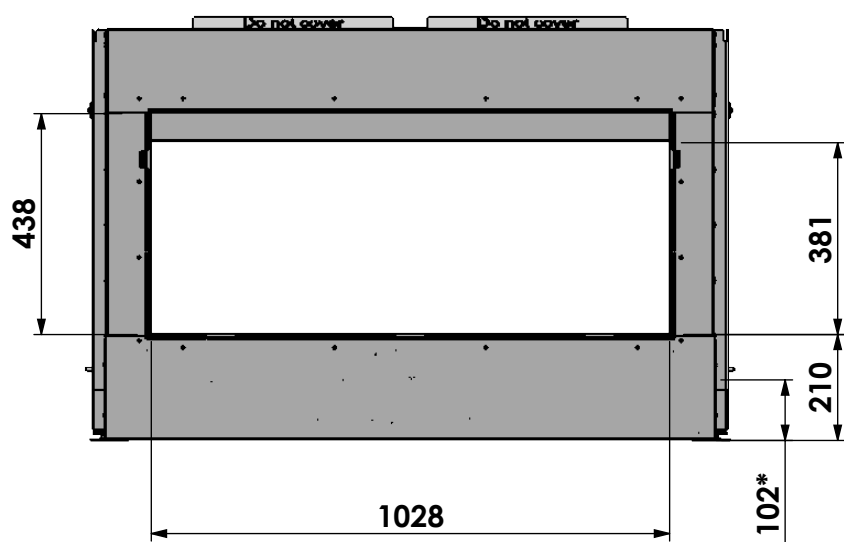


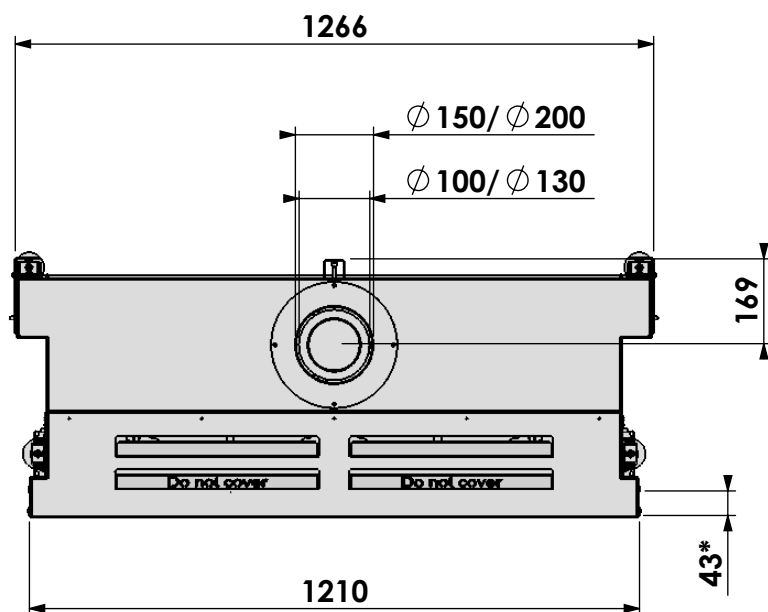

Hidden Door


* = Gas

barbas

Barbas Bellfires B.V.
Hallenstraat 17
5531 AB Bladel
The Netherlands
www.barbasbellfires.com




Name: **Gas Fire Front 110-45**

Modifications
reserved

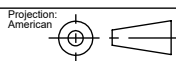

Scale: 1:10
Unit: mm

Version: 0

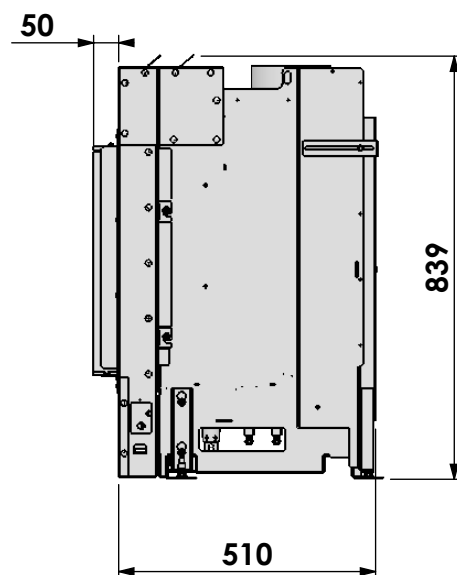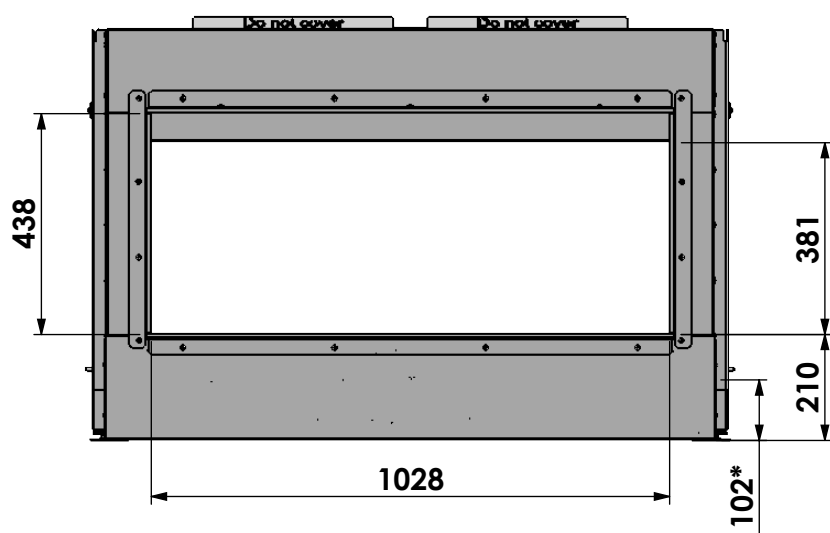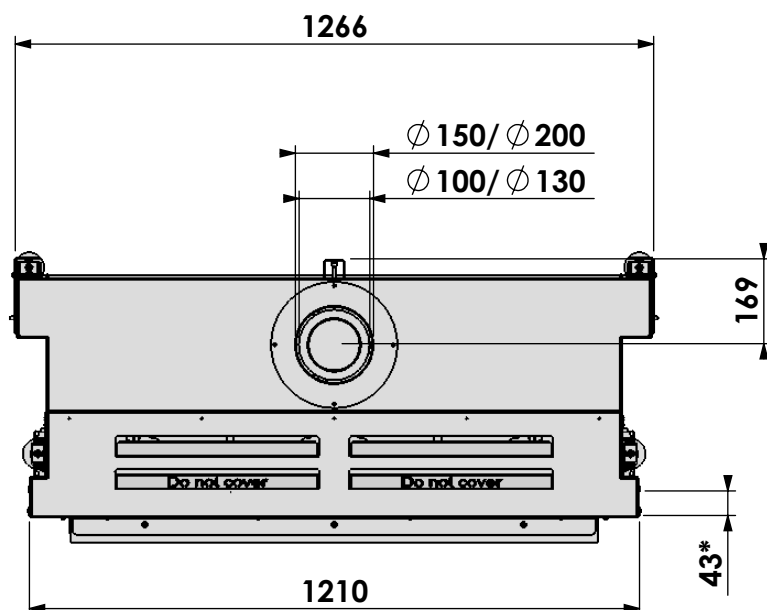

Hidden Door +


* = Gas

barbas

Barbas Bellfires B.V.
Hallenstraat 17
5531 AB Bladel
The Netherlands
www.barbasbellfires.com




Name: **Gas Fire Front 110-45**

Modifications
reserved

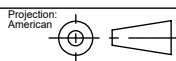

Scale: 1:10
Unit: mm

Version: 0

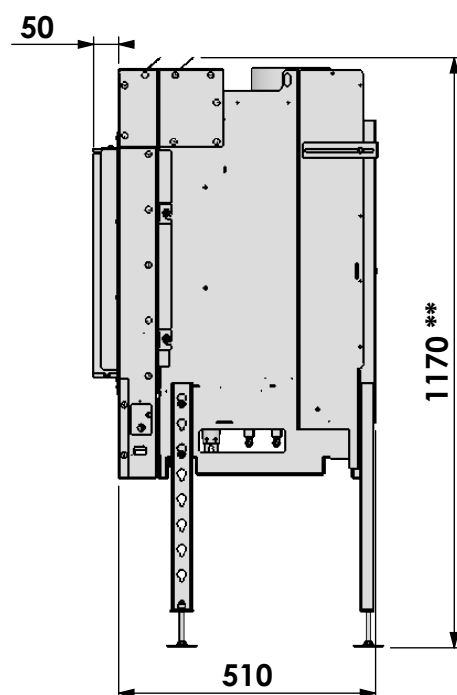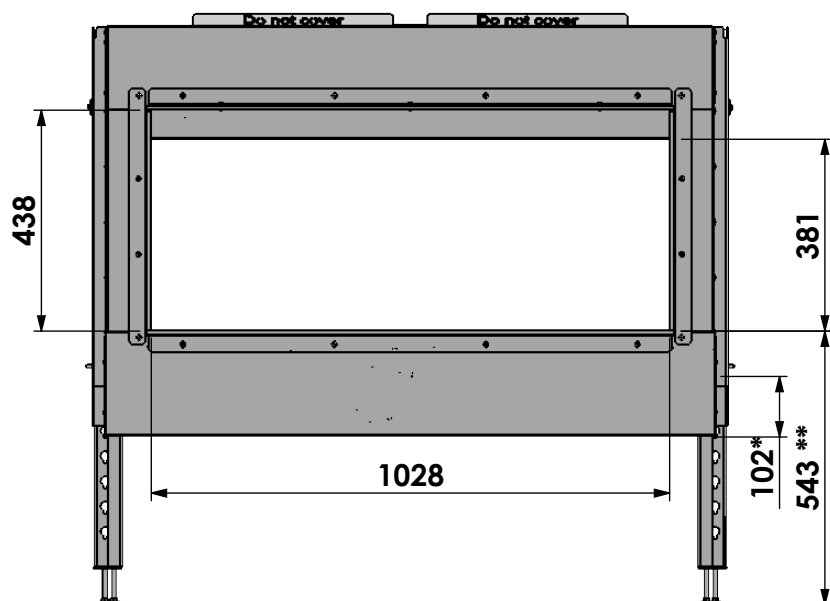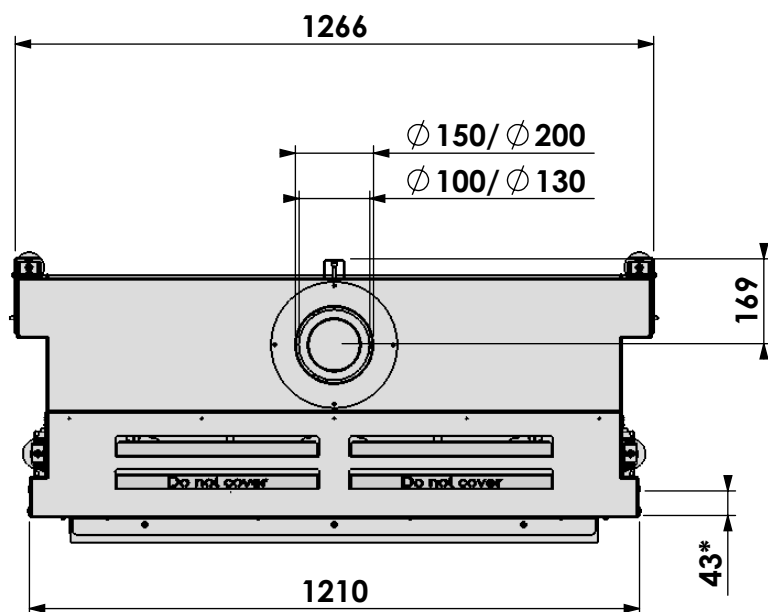

HD+ met verlengde potenset
 HD+ with adjustable legs
 HD+ avec set de pieds
 réhaussés
 HD+ mit hohe Stellfüsse

* = Gas


** =Max

barbas

Barbas Bellfires B.V.
 Hallenstraat 17
 5531 AB Bladel
 The Netherlands
www.barbasbellfires.com




Name: **Gas Fire Front 110-45**

Modifications
 reserved

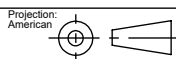

Scale: **1:10**
 Unit: **mm**

Version: **0**

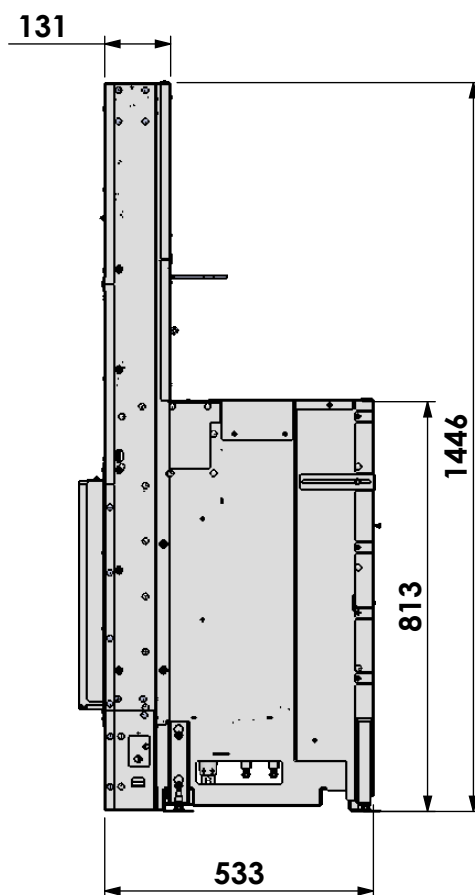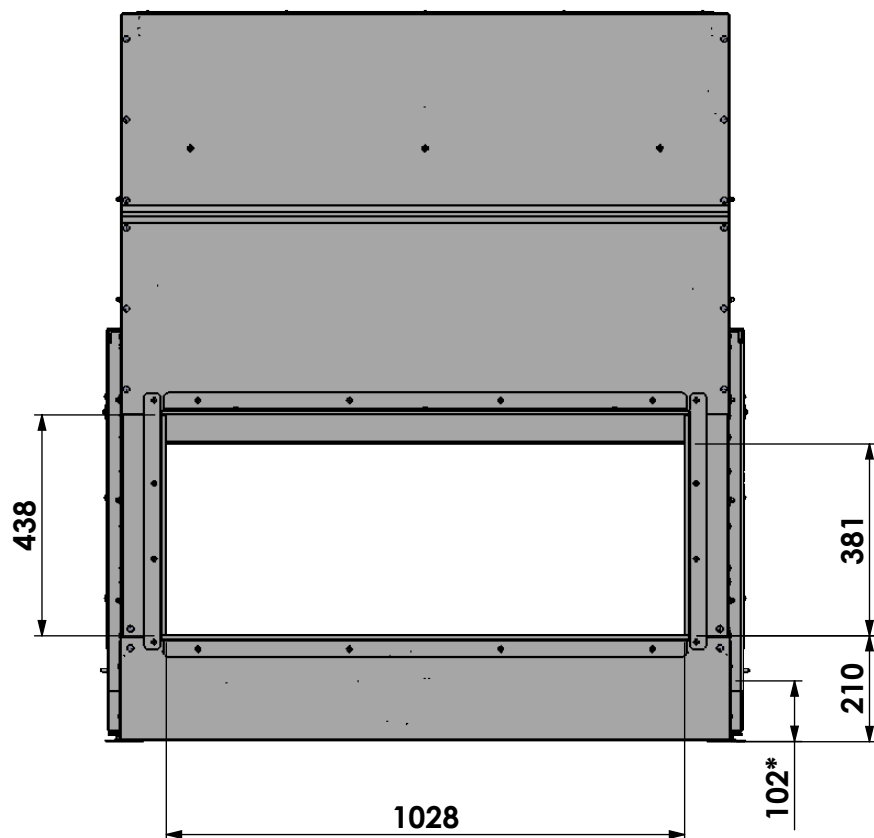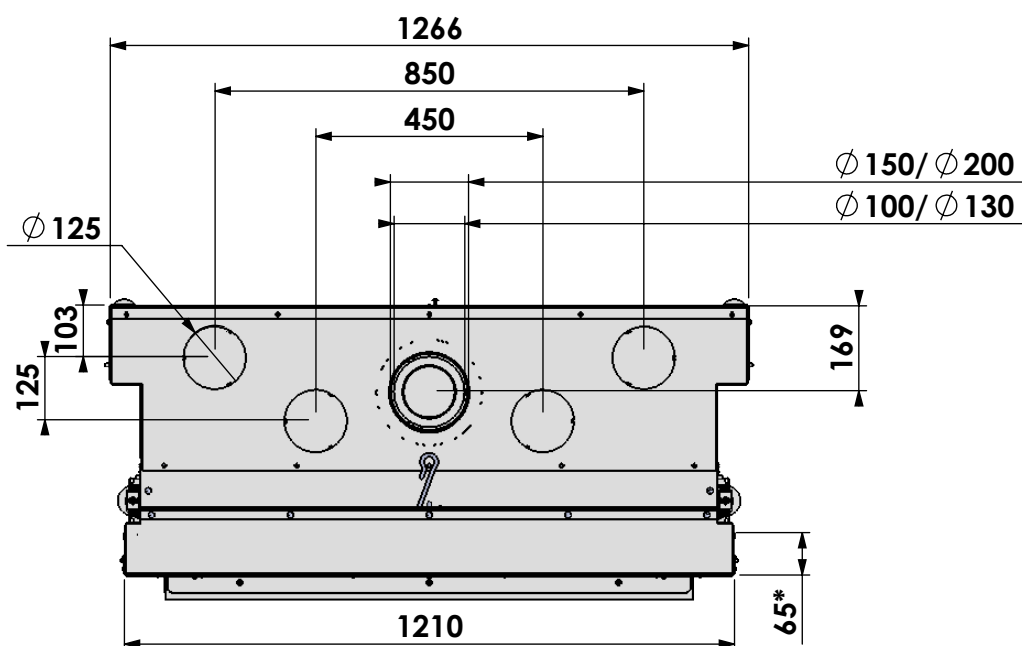

HD + vuurscherm en convectiekast
 HD + with firescreen and convection housing
 HD + avec écran de cheminée et caisse convection
 HD + mit Kaminschirm und konvektion Kasten


* = Gas

barbas

Barbas Bellfires B.V.
 Hallenstraat 17
 5531 AB Bladel
 The Netherlands
www.barbasbellfires.com


Name: **Gas Fire Front 110-45**

Modifications
 reserved

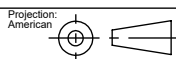

Scale: 1:10
 Unit: mm

Version: 0

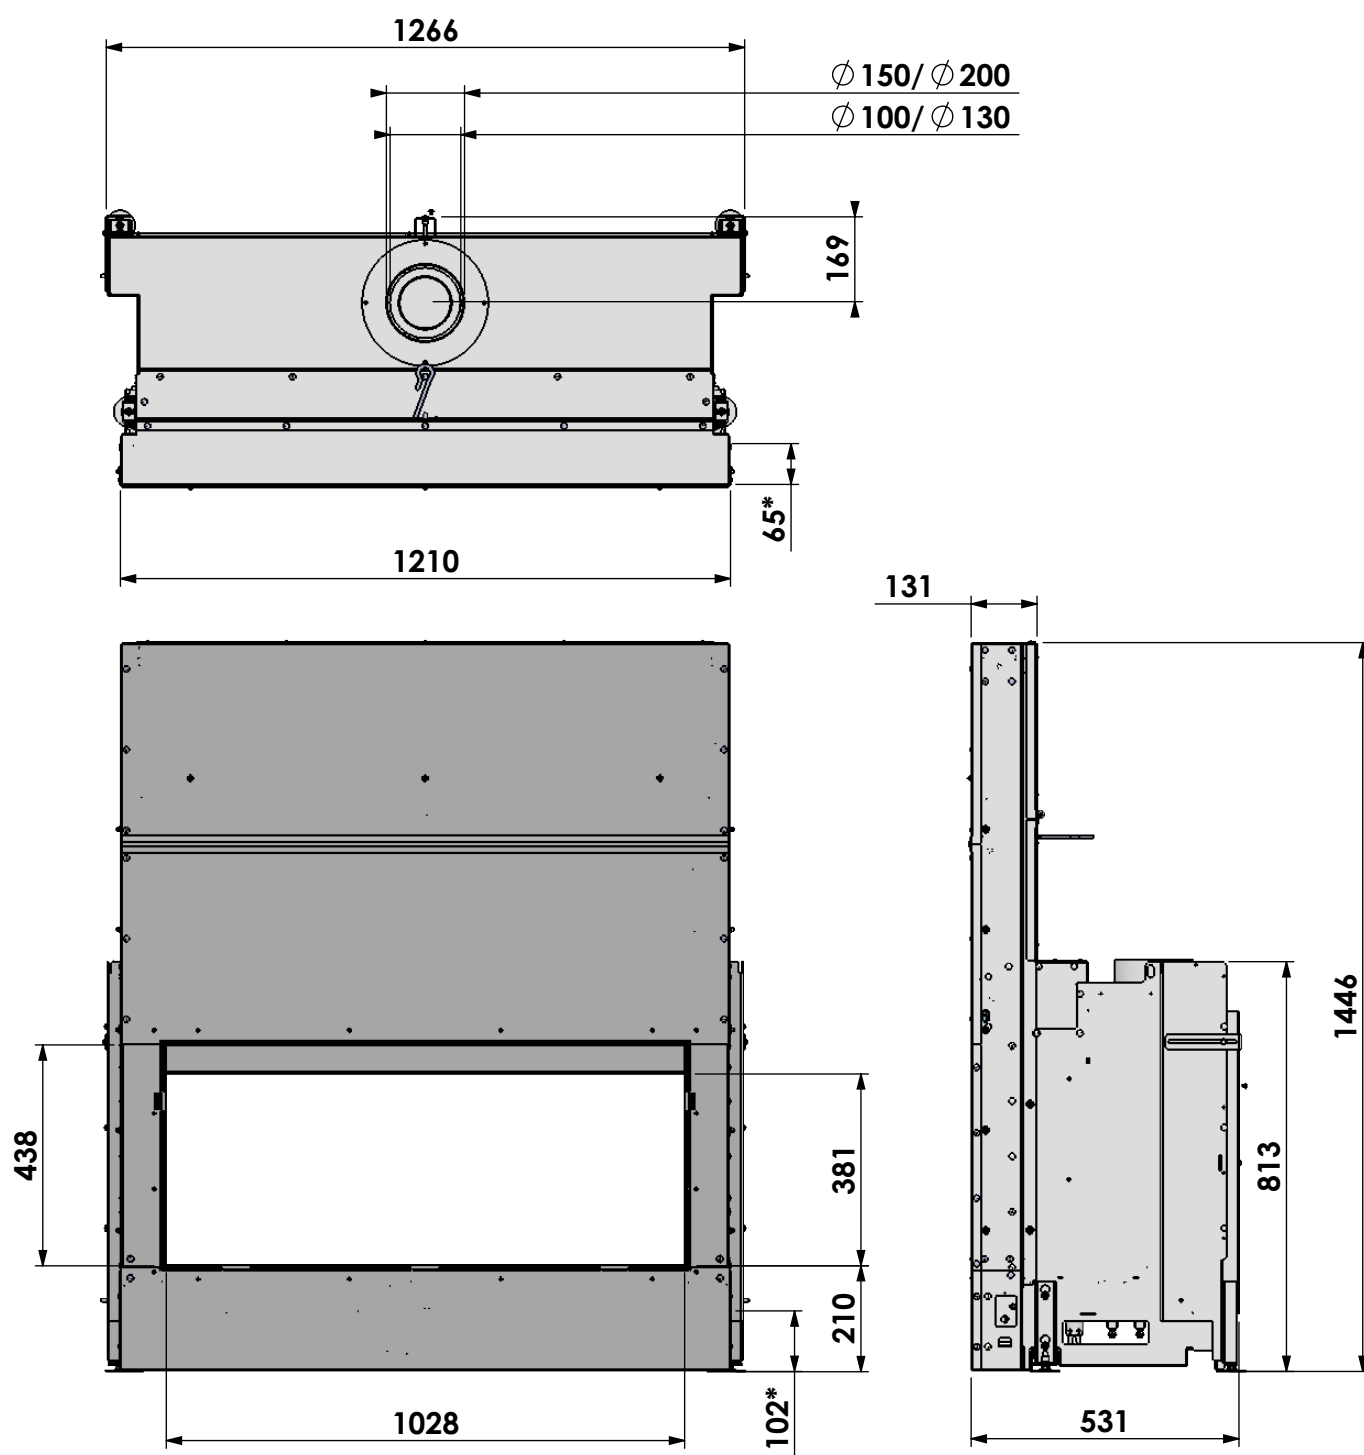

HD met vuurscherm
 HD with firescreen
 HD avec écran de cheminée
 HD mit Kaminschirm


* = Gas

barbas

Barbas Bellfires B.V.
 Hallenstraat 17
 5531 AB Bladel
 The Netherlands
www.barbasbellfires.com

Name: **Gas Fire Front 110-45**

Modifications
 reserved

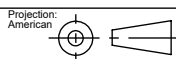

Scale: 1:10
 Unit: mm

Version: 0