
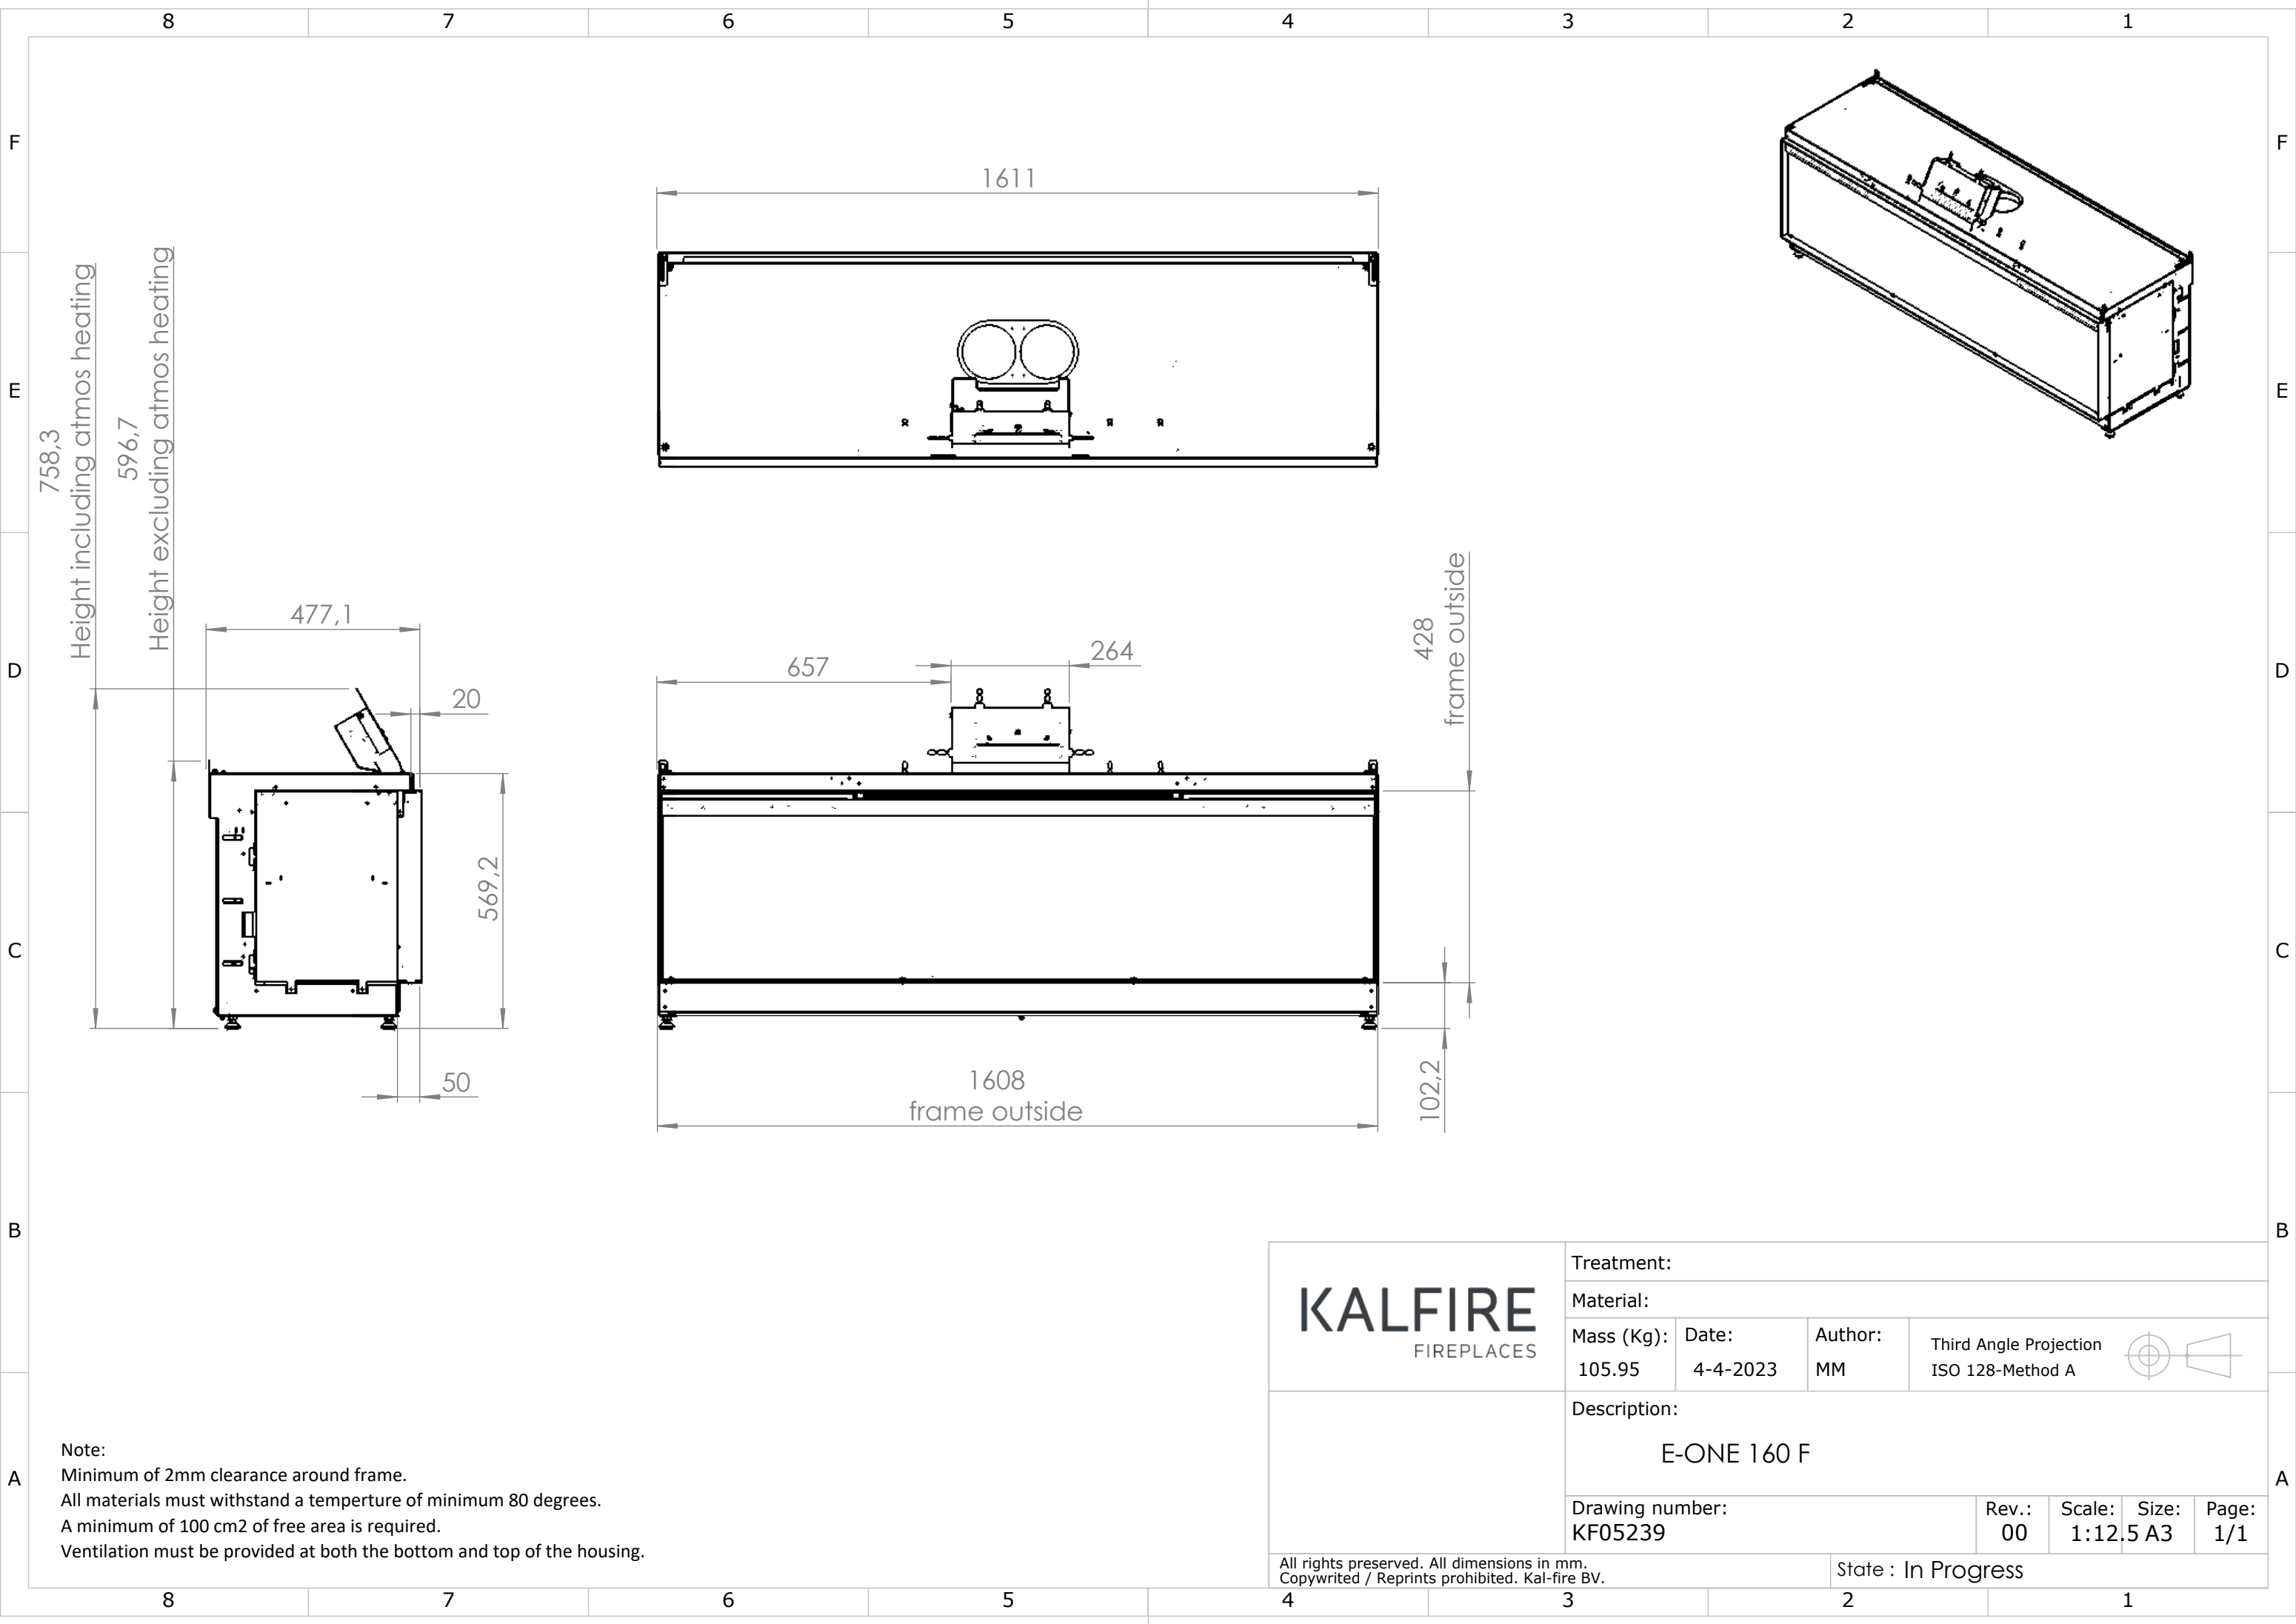


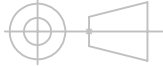

Note:  
Minimum of 2mm clearance around frame.  
All materials must withstand a temperture of minimum 80 degrees.  
A minimum of 100 cm2 of free area is required.  
Ventilation must be provided at both the bottom and top of the housing.

**KALFIRE**  
FIREPLACES

|                                                                                       |          |         |                        |           |
|---------------------------------------------------------------------------------------|----------|---------|------------------------|-----------|
| Treatment:                                                                            |          |         |                        |           |
| Material:                                                                             |          |         |                        |           |
| Mass (Kg):                                                                            | Date:    | Author: | Third Angle Projection |           |
| 105.95                                                                                | 4-4-2023 | MM      | ISO 128-Method A       |           |
|  |          |         |                        |           |
| Description:                                                                          |          |         |                        |           |
| E-ONE 160 F                                                                           |          |         |                        |           |
| Drawing number:                                                                       |          |         | Rev.:                  | Scale:    |
| KF05239                                                                               |          |         | 00                     | 1:12,5 A3 |
|                                                                                       |          |         | Size:                  | Page:     |
|                                                                                       |          |         | 1/1                    |           |