


Standard configuration is with 4mm frame

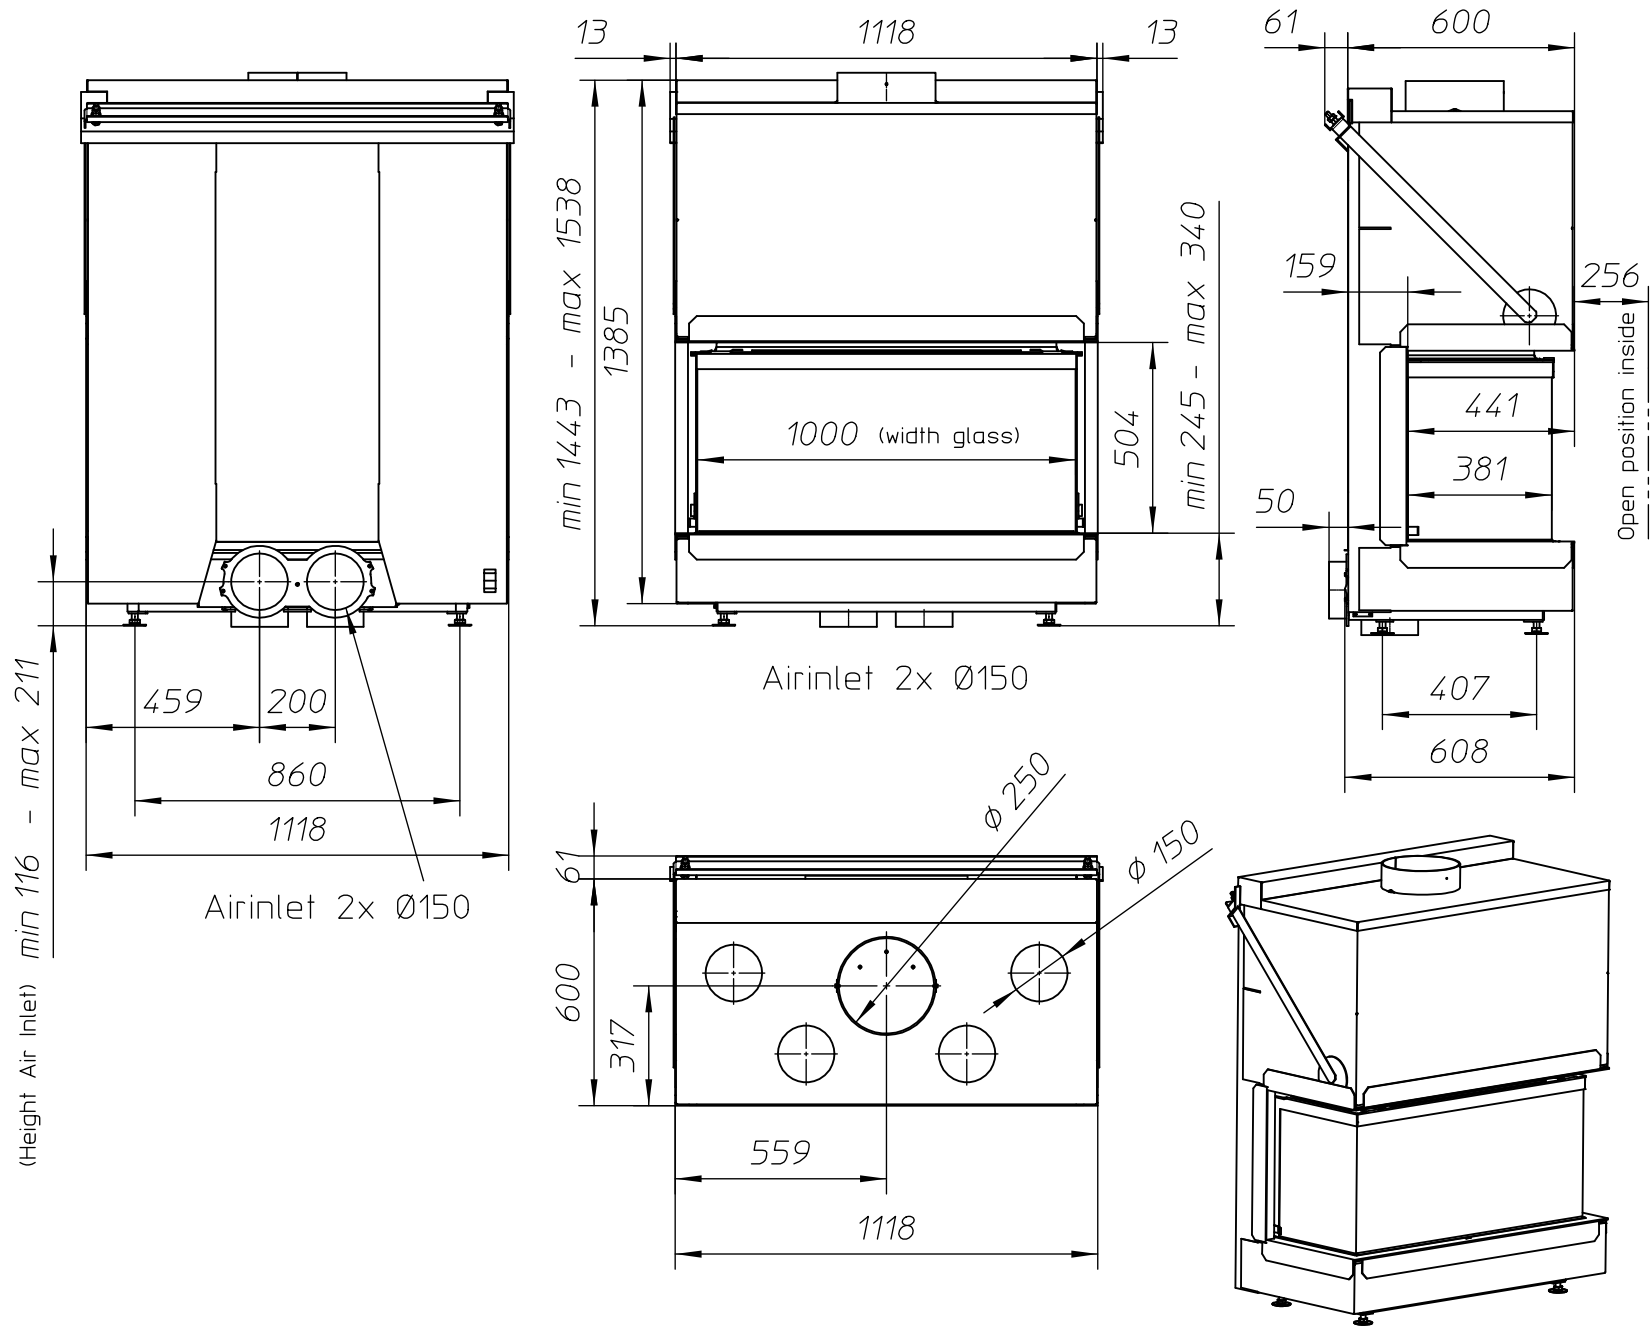

ULTIME D Patented

metalfire

Technical Document

ULTIME D MF 1050-50 WHE 3S V20

Dimensions (mm)

- combustion opening WxHxD: 1118x441x504
- external WxDxH: 1118x600x1443
- fresh air: 2xØ150
- diameter flue: Ø250

Technical Data

- Ecolabel: A+
- capacity: 19kW
- efficiency capacity: 84%
- CO (volume with 13%O₂): 0.072%
- dust (volume with 13%O₂): 29.5mg/Nm³
- weight: 320kg
- Air intake to convection: minimum 720cm²(4xØ150)
- Air exhaust to convection: minimum 720cm²(4xØ150)

Specifications

- inside finishing: heat-resistant black paint
- vermiculite insulation plates
- convection jacket in galvanized steel
- back and sides: ribbed cast iron
- interior finishing: ORIGINAL (ribbed cast iron)

Options

- Finishing frame

Table: prescribed insulation thickness (mm)

Combustable finishing material				
	A	B	C	D
Test report (TC = 0,14 W/mK)	25	25	25	25
Non-combustable finishing material				
non-combustable materials (structural building items EXCLUDED e.g. load bearing walls)	0	0	0	0
TC = thermal conductivity NC = non-combustable				

First aid and technical support:

- support@metalfire.eu
- +32 (0)9 261 50 57

scale 1:20

Rev.
-1


www.metalfire.eu

EN 13229



CE

General dimensional tolerances up to 6mm
Metalfire preserves the right to modify specifications without previous notice


Sheet
1/3

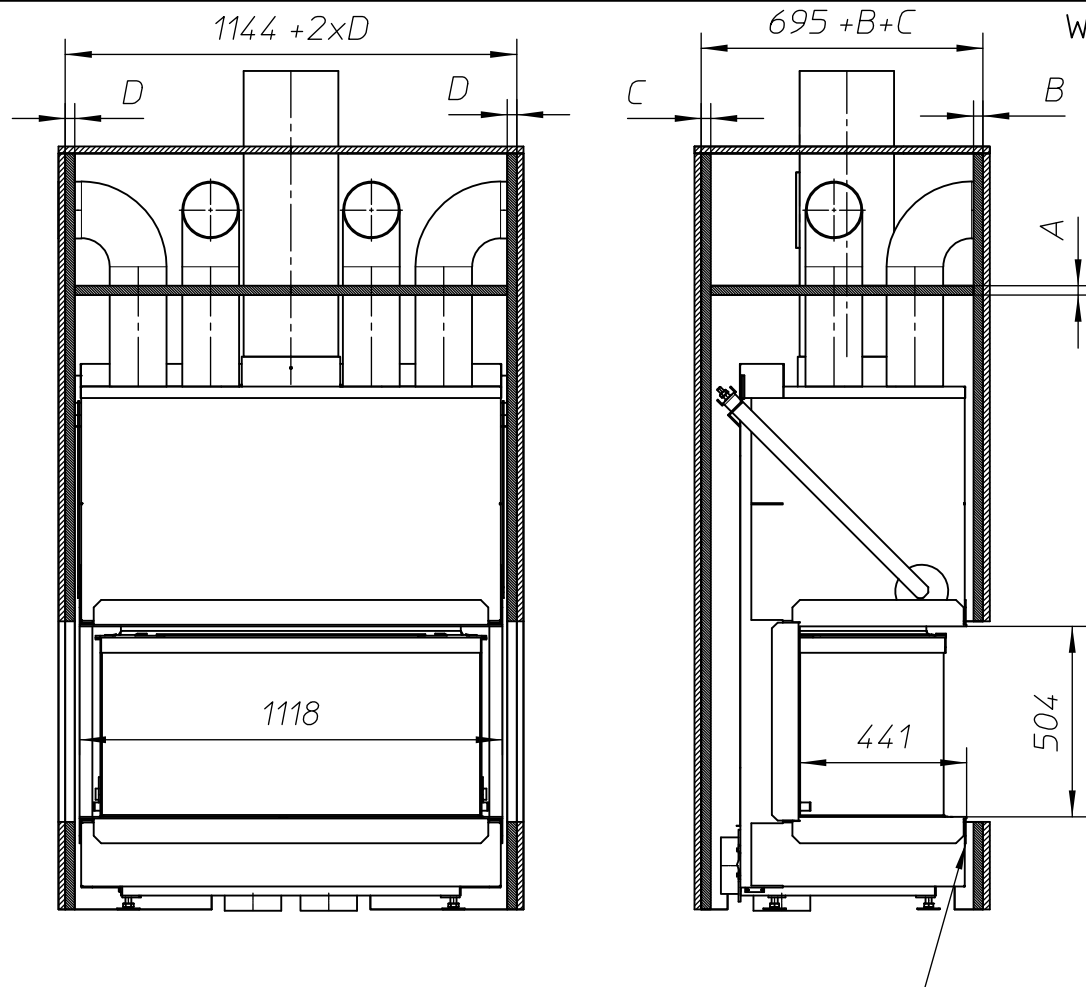

WITHOUT FINISHING FRAME

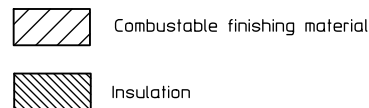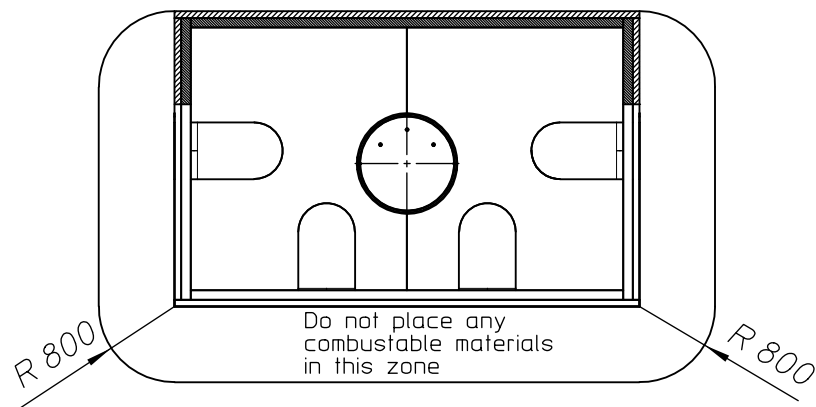

4 x heated convection air

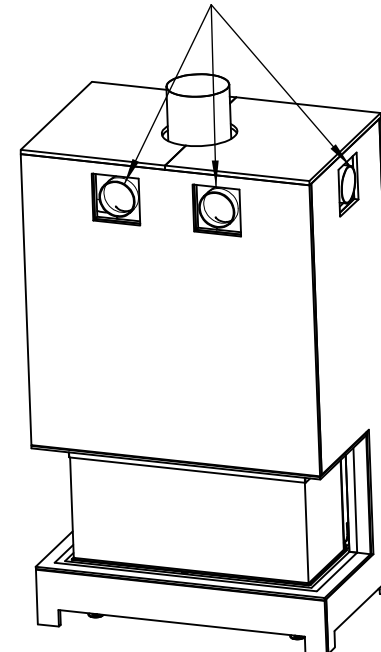

ULTIME D Patented

metalfire

Technical Document

ULTIME D MF 1050-50 WHE 3S V20

Dimensions (mm)

- combustion opening WxHxD: 1118x441x504
- external WxDxH: 1118x600x1443
- fresh air: 2xø150
- diameter flue: ø250

Technical Data

- Ecolabel: A+
- capacity: 19kW
- efficiency capacity: 84%
- CO (volume with 13%O₂): 0.072%
- dust (volume with 13%O₂): 29,5mg/Nm³
- weight: 320kg
- Air intake to convection: minimum 720cm² (4xø150)
- Air exhaust to convection: minimum 720cm² (4xø150)

Specifications

- inside finishing: heat-resistant black paint
- vermiculite insulation plates
- convection jacket in galvanized steel
- back and sides: ribbed cast iron
- interior finishing: ORIGINAL (ribbed cast iron)

Options

- Finishing frame

Table: prescribed insulation thickness (mm)

Combustible finishing material				
	A	B	C	D
Test report (TC = 0,14 W/mK)	25	25	25	25
Non-combustible finishing material				
non-combustible materials (structural building items EXCLUDED e.g. load bearing walls)	0	0	0	0
TC = thermal conductivity NC = non-combustible				

First aid and technical support:

- support@metalfire.eu
- +32 (0)9 261 50 57

scale 1:20

www.metalfire.eu

EN 13229

General dimensional tolerances up to 6mm
Metalfire preserves the right to modify specifications without previous notice

Rev.
-1

Sheet
2/3

WITH FINISHING FRAME 90/10

ULTIME D_{Patented}

metalfire

Technical Document

ULTIME D MF 1050-50 WHE 3S V20

Dimensions (mm)

- combustion opening WxHxD: 1118x441x504
- external WxDxH: 1118x600x1443
- fresh air: 2xØ150
- diameter flue: Ø250

Technical Data

- Ecolabel: A+
- capacity: 19kW
- efficiency capacity: 84%
- CO (volume with 13%O₂): 0.072%
- dust (volume with 13%O₂): 29,5mg/Nm³
- weight: 320kg
- Air intake to convection: minimum 720cm²(4xØ150)
- Air exhaust to convection: minimum 720cm²(4xØ150)

Specifications

- inside finishing: heat-resistant black paint
- vermiculite insulation plates
- convection jacket in galvanized steel
- back and sides: ribbed cast iron
- interior finishing: ORIGINAL (ribbed cast iron)

Options

- Finishing frame

Table: prescribed insulation thickness (mm)

Combustable finishing material				
	A	B	C	D
Test report (TC = 0,14 W/mk)	25	25	25	25
Non-combustable finishing material				
non-combustable materials (structural building items EXCLUDED e.g. load bearing walls)	0	0	0	0
TC = thermal conductivity NC = non-combustable				

First aid and technical support:

- support@metalfire.eu
- +32 (0)9 261 50 57

scale 1:20



www.metalfire.eu

EN 13229


General dimensional tolerances up to 6mm
Metalfire preserves the right to modify specifications without previous notice

Rev.
-1


Sheet
3/3

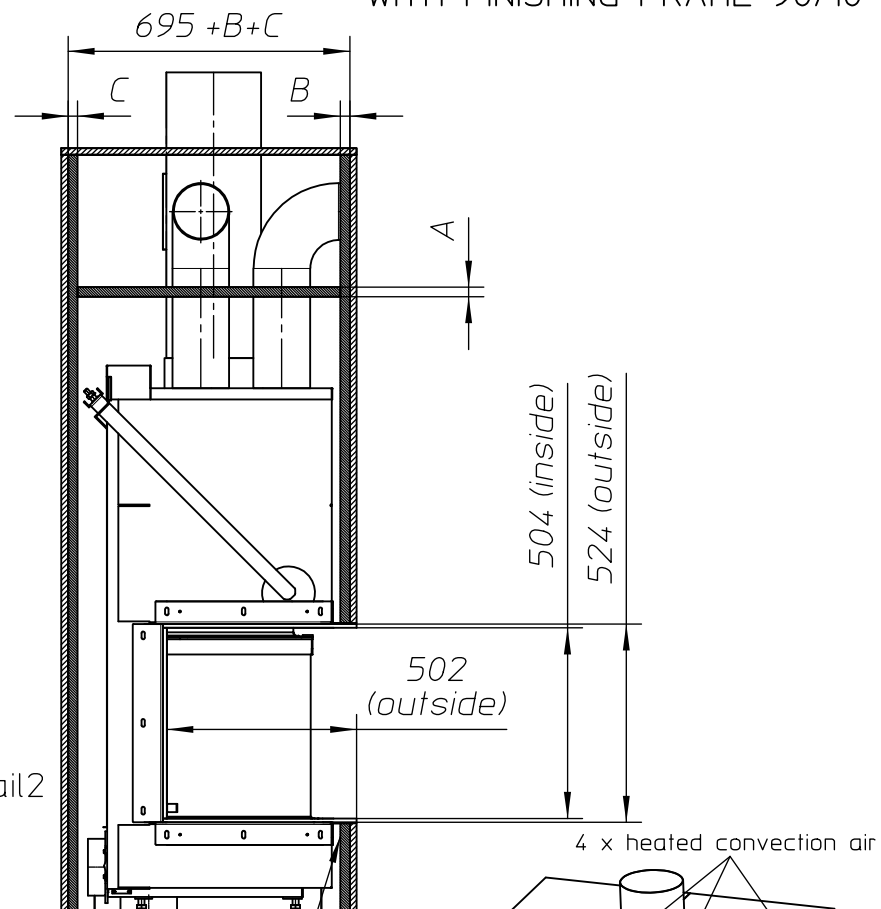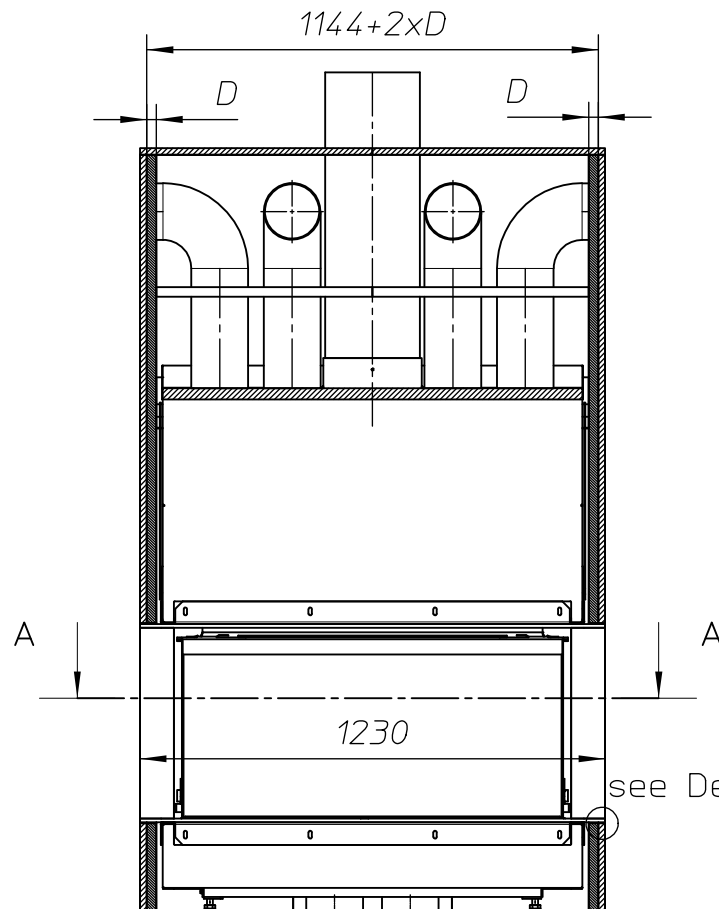

Min. 13mm between fireplace and insulation

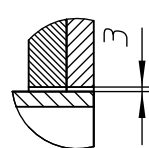

Detail1
Scale 1:5

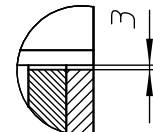


Detail2
Scale 1:5



Combustable finishing material



Insulation

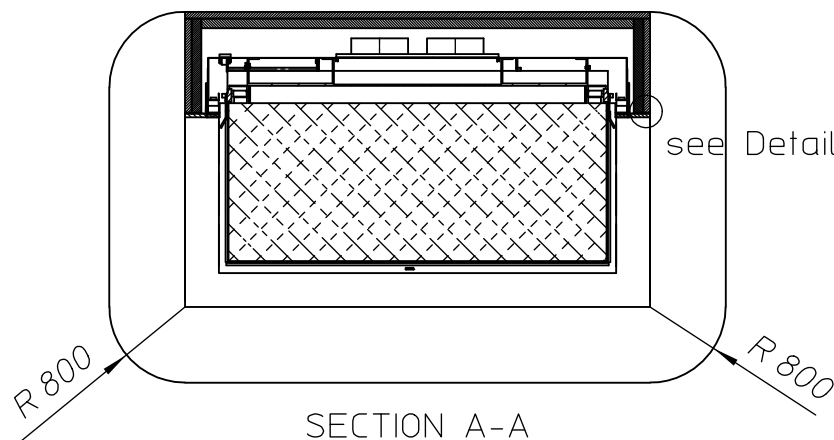

SECTION A-A

