
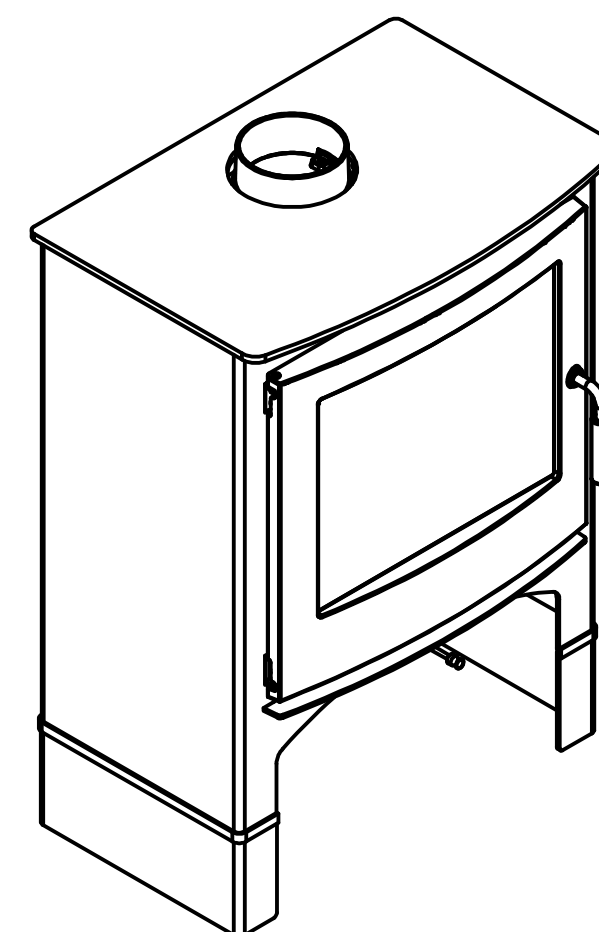
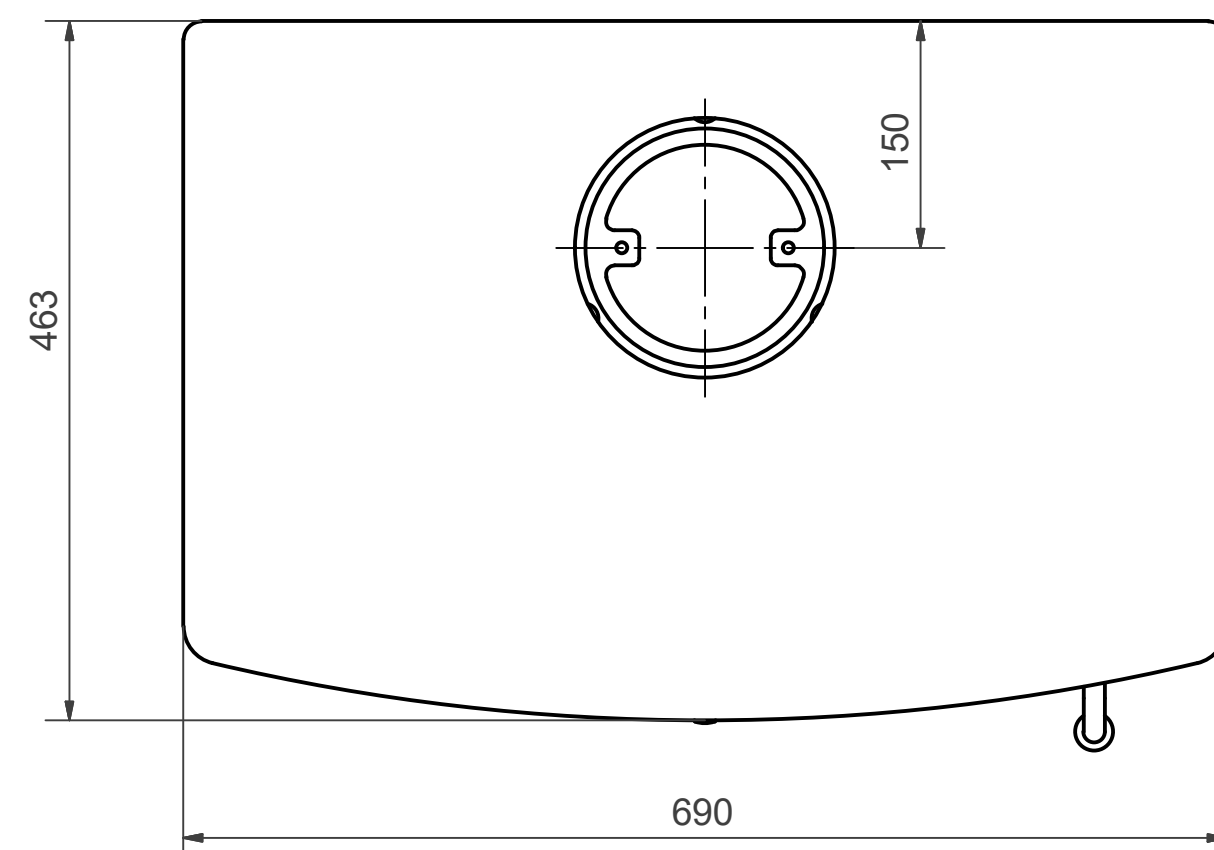
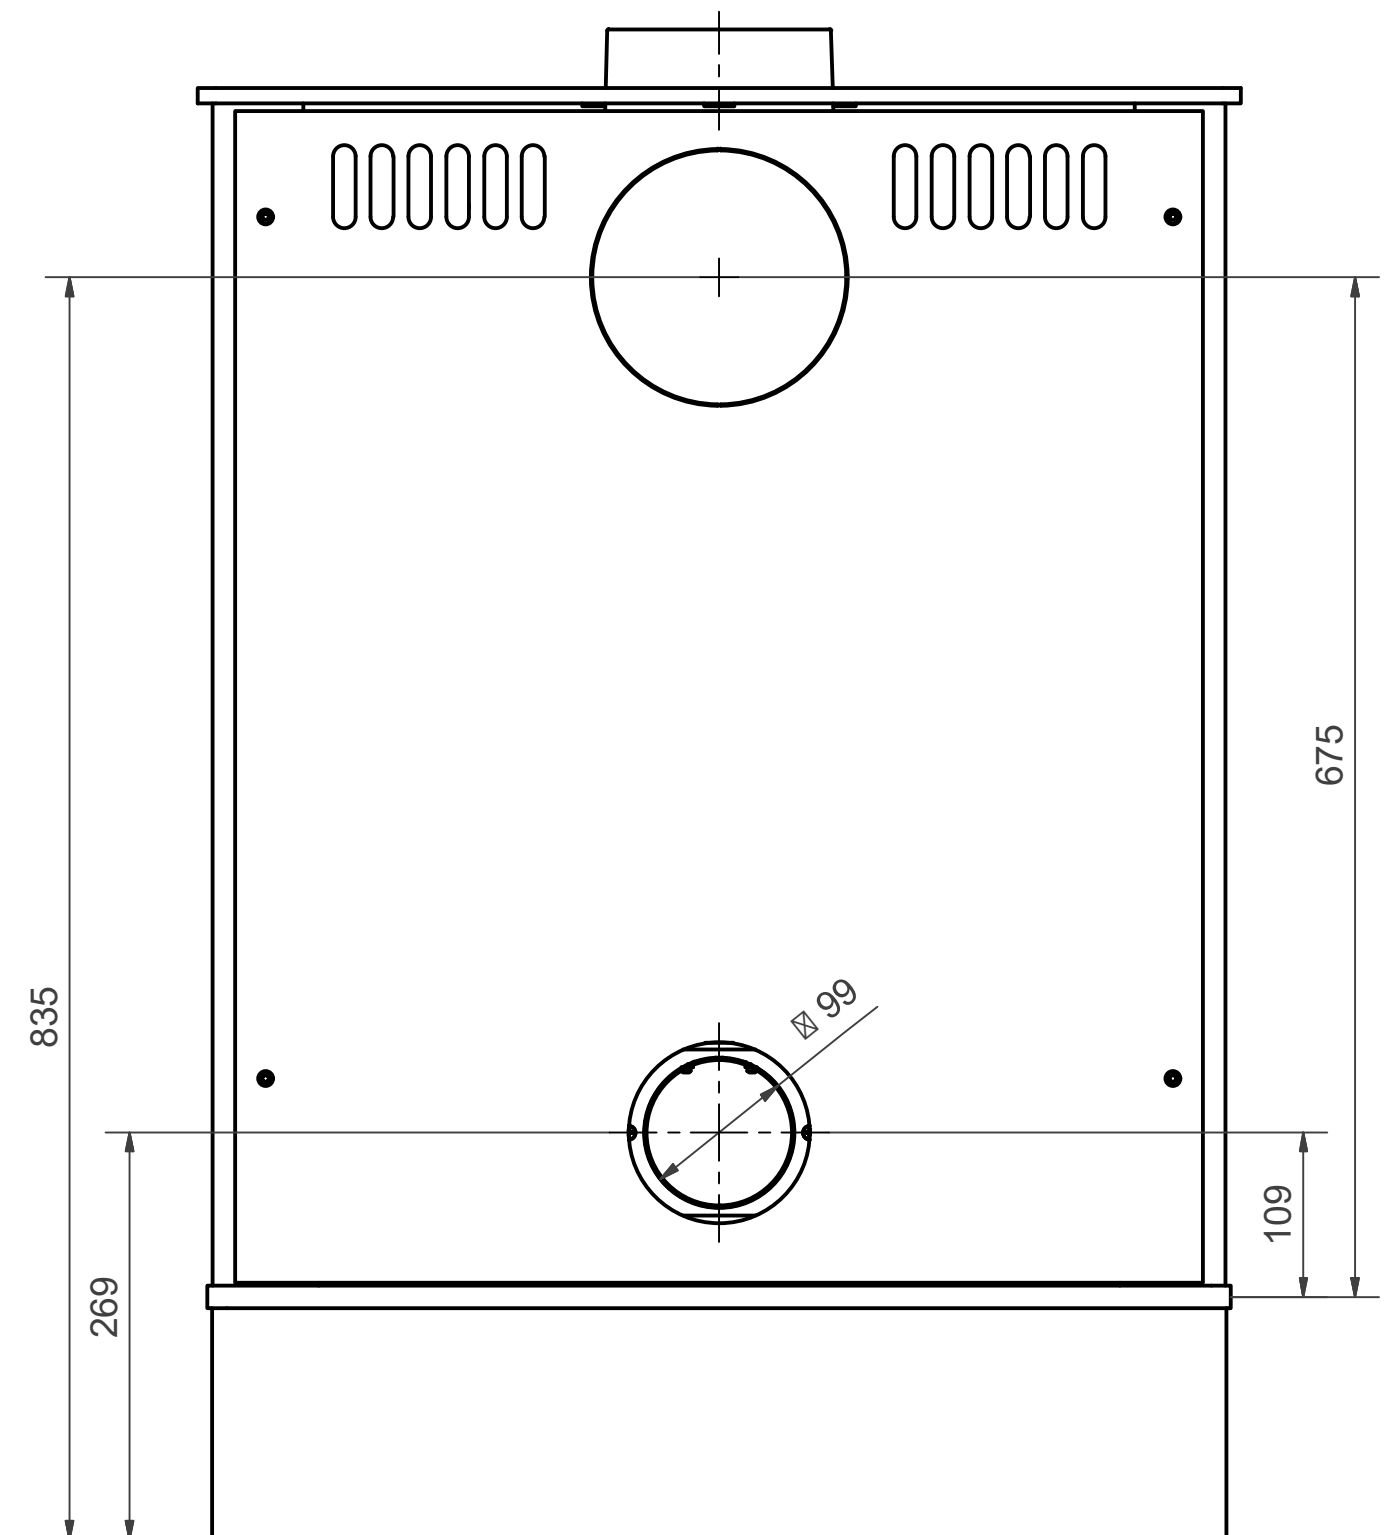
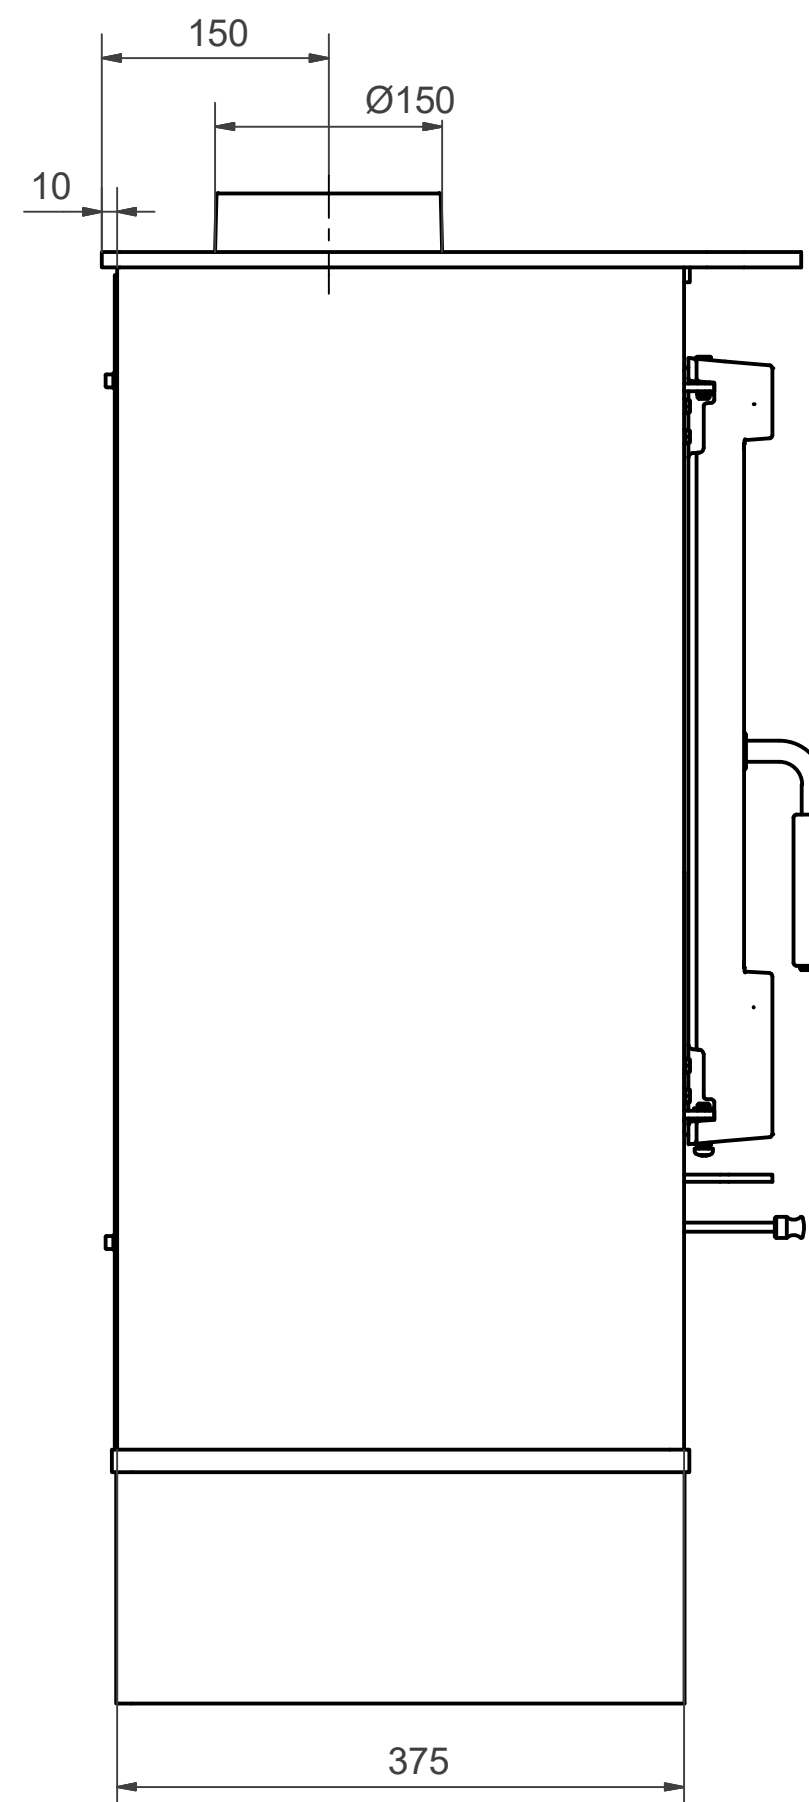


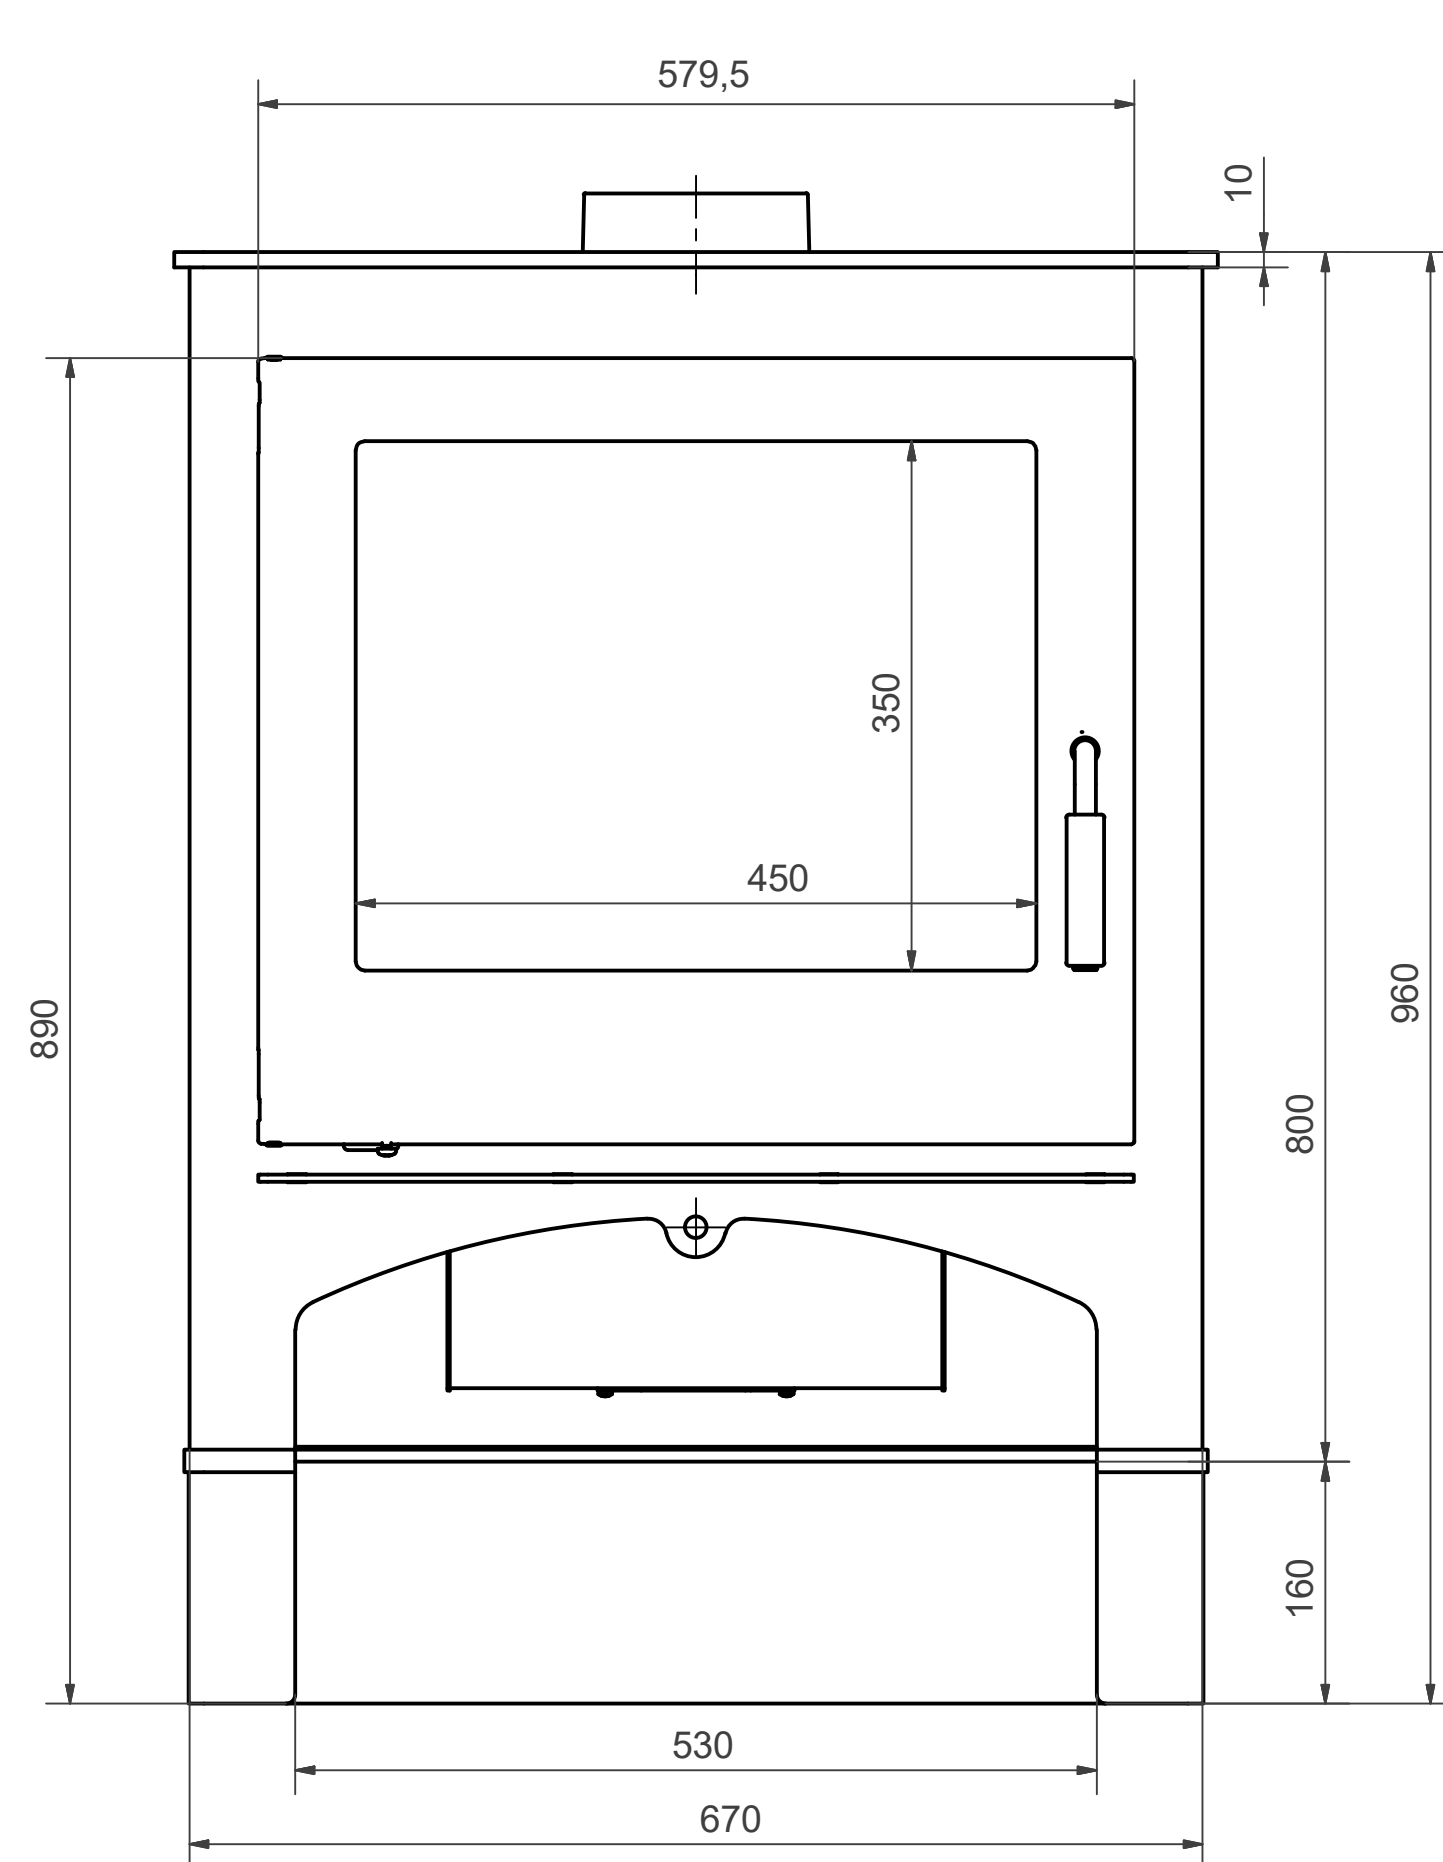

(1 : 10)


NORDIC FIRE
COTTAGE HOUT
COTTAGE LUFTGEFÜHRT